
	1	2		3	4
	12101-0A-7001-0A	TCE.10477A-A	FLOOR	- FOURTH	- Τυογάι βηυτινηση
A					
В					
					$\begin{pmatrix} 1 \end{pmatrix}$
					4150
					- +100
			(A)	<u></u>	
С				390	
				73	ELECTRICAL ROOM
D					600 LIFT LOBB
				40	MFT         LOBB           000         0         0           100         0         0           100         0         0           100         0         0           100         0         0           100         0         0           100         0         0           100         0         0           100         0         0           100         0         0
			(B)-		
				20	
E				725	
			$\frown$		W) STAIRCASE 4190x7000
			(C)		
F					
G					
н					
	FILE NAME: F-091-Rev-R0.dwg				

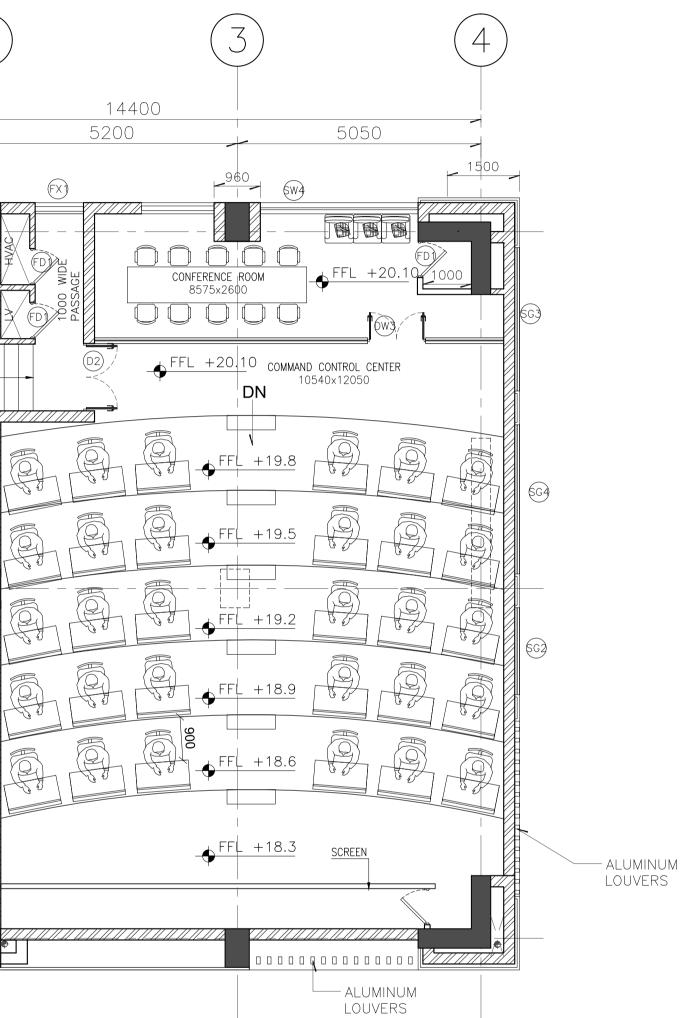

7

8

6

5

 FOR TENDER PURPOSE ONLY

 DO NOT SCALE

 'P' (PRELIMINARY) ISSUES ARE NOT TO BE USED FOR CONSTRUCTION / FABRICATION BUT ARE ISSUED FOR LIMITED PURPOSES ONLY AS INDICATED IN THE SMALL BLOCK ABOVE THIS BLOCK.

 CONSTRUCTION / FABRICATION WORK IS PERMITTED ON 'R' (RELEASED) ISSUES ONLY.

 INFORMATION CONTAINED WITHIN 'HOLD' IS NOT RELEASED FOR CONSTUCTION / FABRICATION. FIELD MUST GET DESIGN OFFICE TO CLEAR 'HOLDS' IN TIME BEFORE PROCEEDING WITH ANY CONSTRUCTION / FABRICATION WORK RELATED TO 'HOLDS'.


 Proprietary rights of the information contained herein belong to TCE. This information is intended to be used for the mentioned purpose/project only. In case of misuse of information and any claim arising thereof, cost and consequence will be on the party misusing the information.

 FILE
 NAME : TCE.10477A-AC-1007-AC-10131

9


5	6	7	8	9	


10	11 12	
NORTH	A B B B B C C C C C C C C C C C C C C C	A
KEY PLAN (SCALE - NTS)	C - C - C - C - C - C - C - C - C - C -	В
DWG DRAWING THK THICK/THICKNE T TREAD R RISER TYP TYPICAL FFL FINISHED FLOOD NOTES: 1. ALL DIMENSION OTHERWISE NOT 2. ALL THE DIMEN	S ARE IN MILLIMETERS AND ELEVATIONS ARE IN METRES, UNLESS TED. ISIONS SHALL BE CHECKED AND VERIFIED AT SITE.	С
4. ALL FLOOR LEVEL 5. ALL DIMENSION OTHERWISE NOTED	<u>S MENTIONED ARE FINISHED FLOOR LEVELS UNLESS OTHERWISE NOTED.</u> S ARE INDICATED CONSIDERING UNPLASTERED MASONRY/ CONCRETE UNLESS ).	D
		E
		F
SIGN. INITIALS REVISIONS SIGN. INITIALS REVISIONS PO INITIALS SD INITIALS	Image:	G
	GUWAHATI SMART CITY LIMITED SMART CITY MISSION GUWAHATI IRNITURE LAYOUT – FOURTH FLOOR	Н
SCALE : 1:75 DC & DISC: DEL-AC 10	MUMBAI         ISSUE PO         <	017L-71

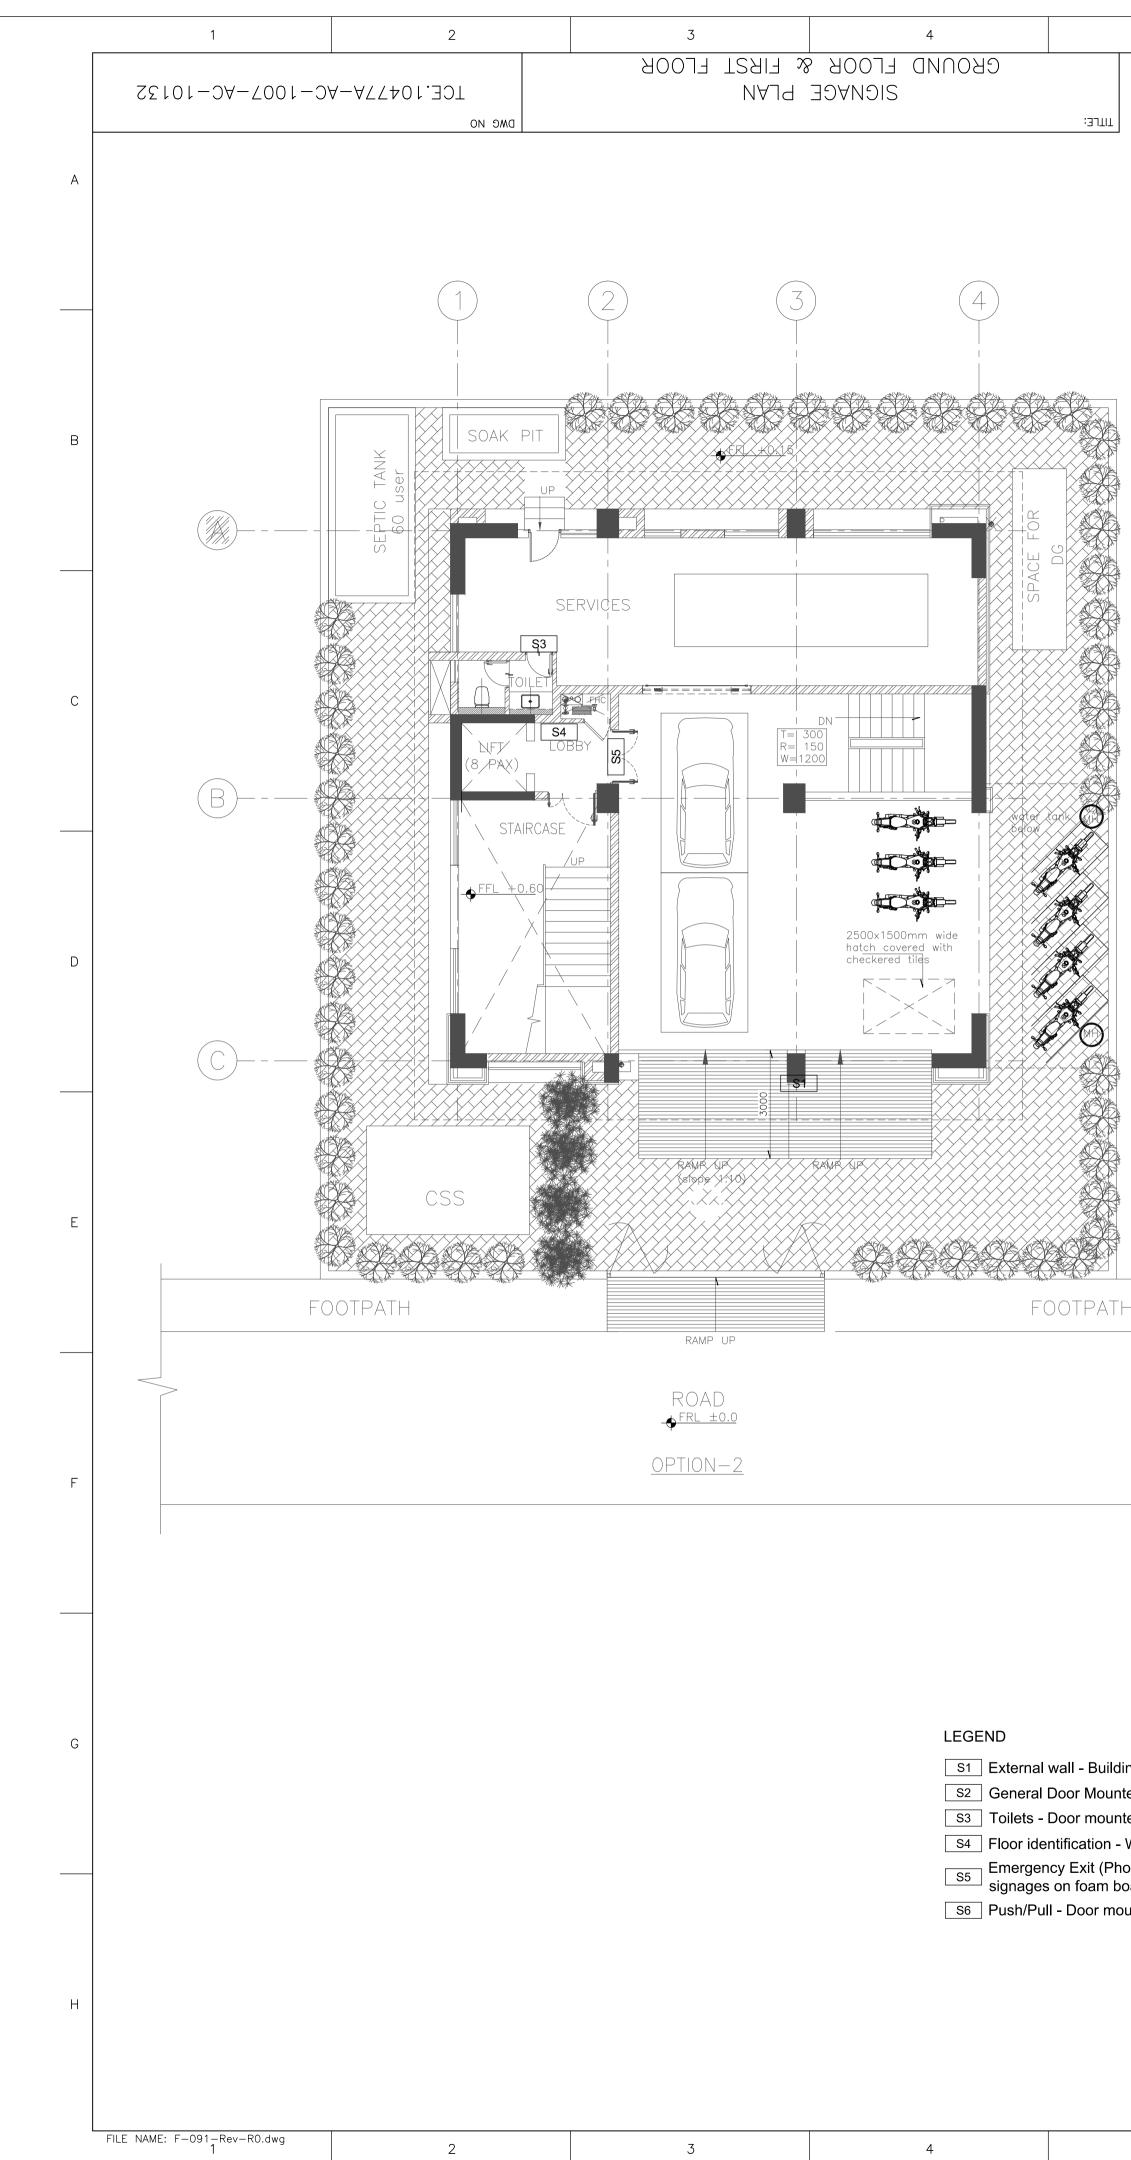

			A CASE CONFEF ROC CASE CONFEF ROC	FFL +5.10 FFL +5.10 FULL HT CABIN PARTITION (TYP) PA ROOM RENCE	DIRECTOR ROO		
ilding Name unted unted n - Wall mounted Photoluminecent n board) mounted					P' (PRELIMINARY) IS CONSTRUCTION / FA LIMITED PURPOSES BLOCK ABOVE THIS CONSTRUCTION / FA (RELEASED) ISSUES INFORMATION CONT FOR CONSTUCTION DESIGN OFFICE TO 0 PROCEEDING WITH WORK RELATED TO Proprietary rights of th information is intended In case of misuse of in consequence will be o	ABRICATION WORK IS PER ONLY. "AINED WITHIN 'HOLD' IS N / FABRICATION. FIELD MUS CLEAR 'HOLDS' IN TIME BE ANY CONSTRUCTION / FAE 'HOLDS'. e information contained hereid d to be used for the mentioned formation and any claim arisis in the party misusing the infor CE.10477A-AC-1007	ALE ED FOR IVED FOR IVED FOR IVE SMALL MITTED ON 'R' OT RELEASED ST GET FORE BRICATION IN belong to TCE. This d purpose/project only. ng thereof, cost and mation.
5	6	7		8		9	

								1							
10				11		T		Ţ		Ť	12				
NORT		B	SEPTIC TANK BEPTIC TANK BO user	(8, PAX						SPACE FOR					A
KEY (scale	PLAN - NTS)	©	OOTPATH	css		R(	DAD NL ±0.0 ION-2			FOO	ЛРАТН				В
DWG DF THK T T T R R TYP T FFL FII 1. ALL OTHE 2. ALL	ADVING AWING HICK/THICKNE READ ISER YPICAL NISHED FLOOF TES: DIMENSIONS ERWISE NOT THE DIMEN	S ARE IN ED. SIONS S	n Milli Hall E	RWP SQM IMETEI BE CH	RAIN SQUA RS AN	WATEF RE ME	evati D VE	ons 4 Rified	ARE IN	SITE.			S		С
4. ALL F 5. ALL OTHE	VING SHALL FLOOR LEVELS DIMENSIONS RWISE NOTED	S MENTION S ARE IN	NED ARE	E FINIS Ed CC	SHED F	ERING	LEVEL	S UNLE	ESS 0 RED I	THERWIS MASON	E NOTEL	). DNCF	ETE UNI		D
															E
															F
SIGN	ALS SIONS I. ALS SIONS I.	NM	NM							NM/AD	) C RI		)5-05-20	)20	G
ISSUE	DRN	DSN	CHD -	CV E	EL IC	ME CLEA		VAC EXT	r ls	PE/PI	M APP	D	DATE		
_			GU\					CIT) SION		<b>/IITEE</b> Ahati	D			•	
					GNA				GUWA						
		GROU										MIT	ΓED		Η
TAT/ SCALE	: 1:100					Ν	ломе	BAI					SSUE	SIZE-A1	
DC & DISC				E.10 11		A—A	. <u>C</u> — ´	007	′ — A(		)132 12 <sup>TCE</sup>		Р( м NO. 09		

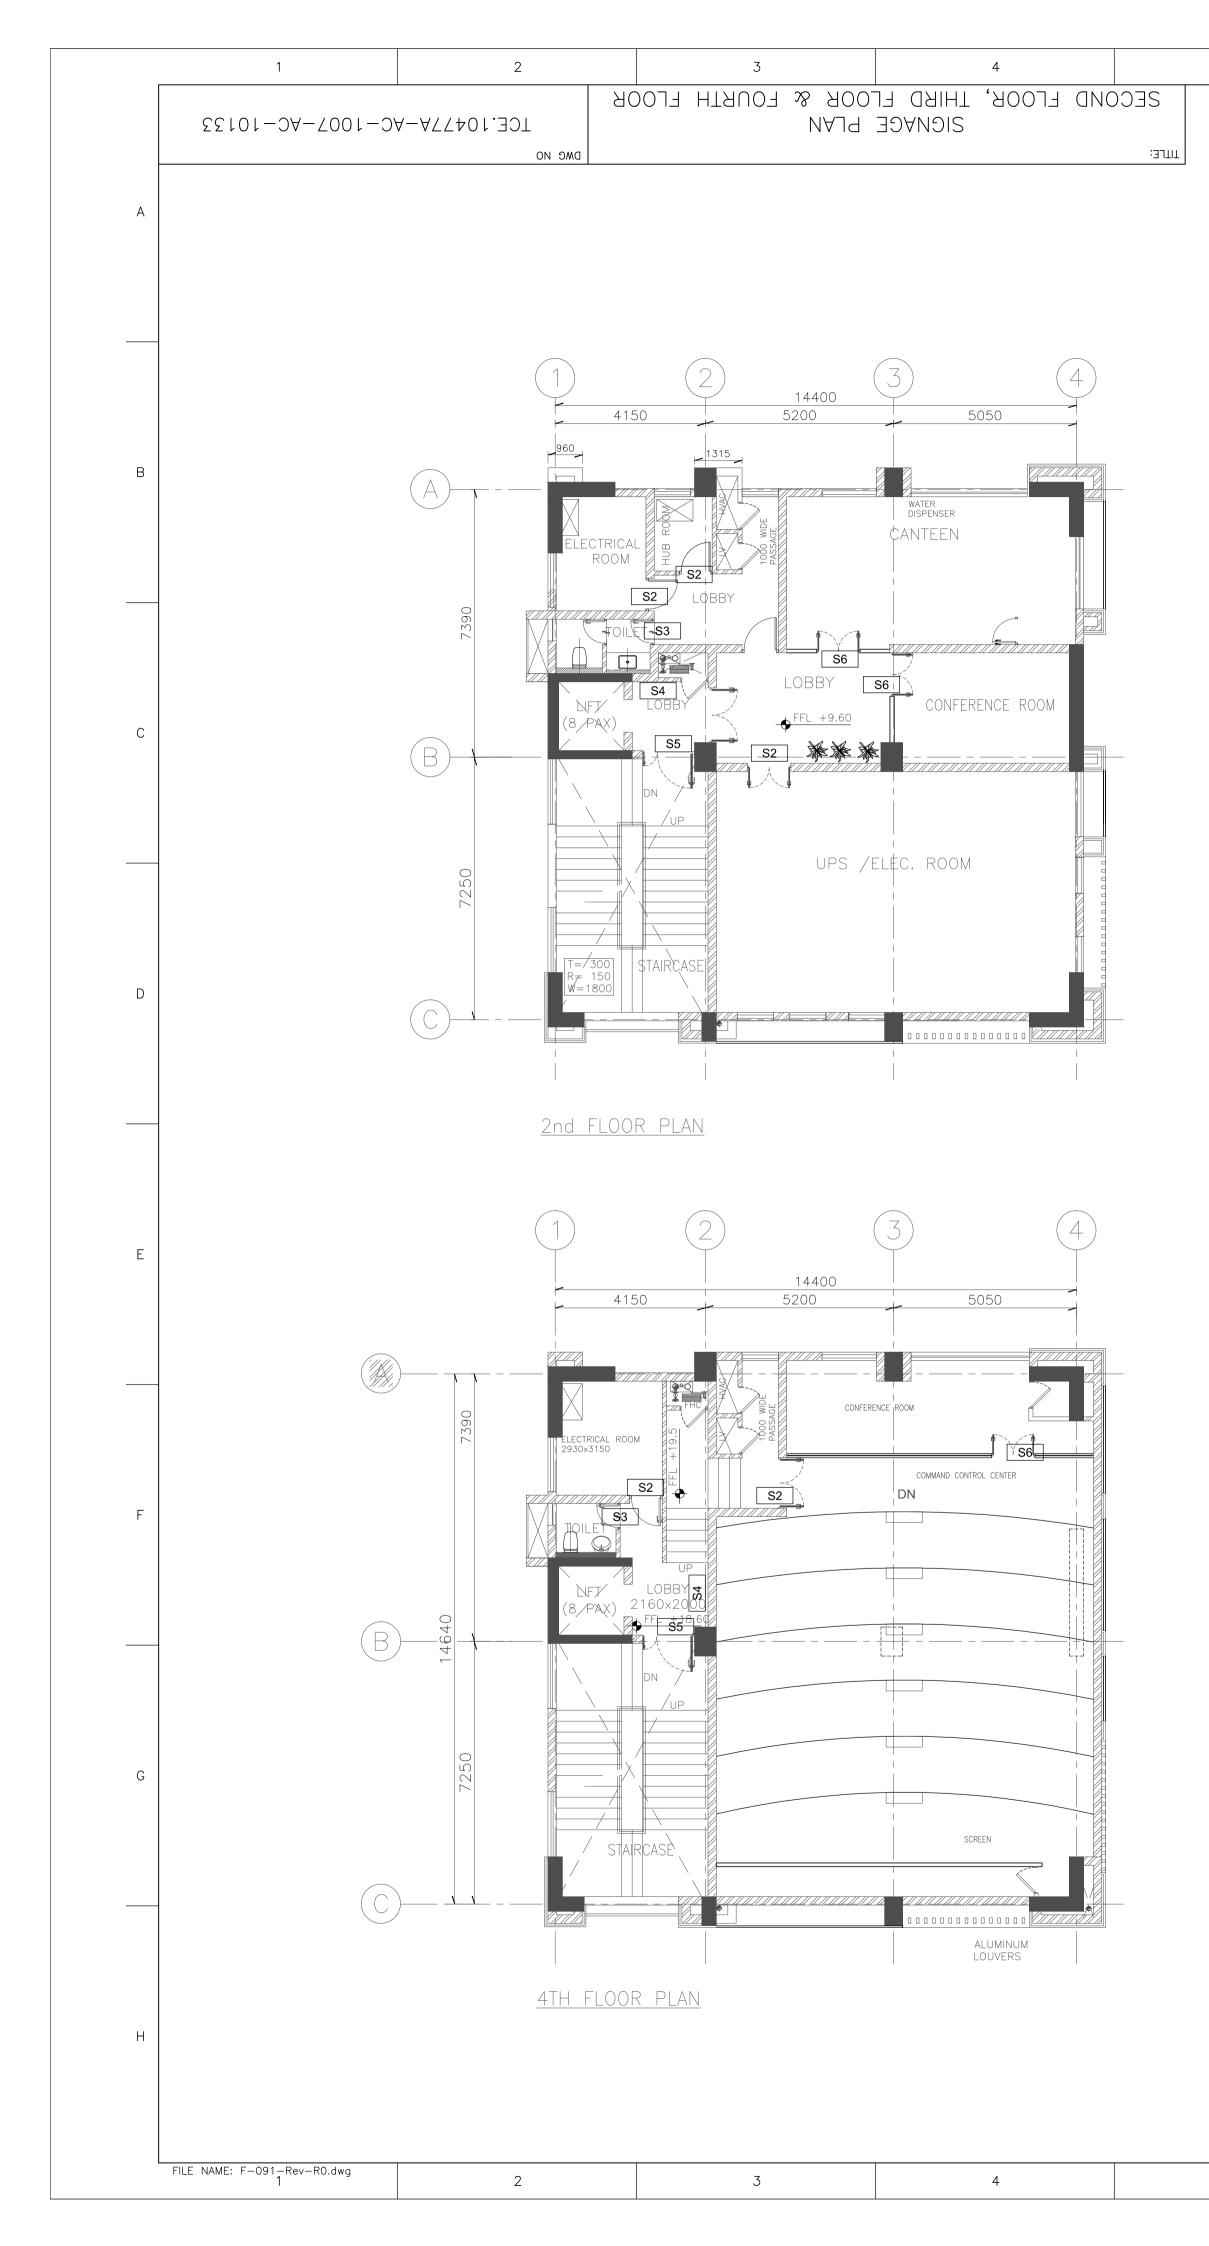

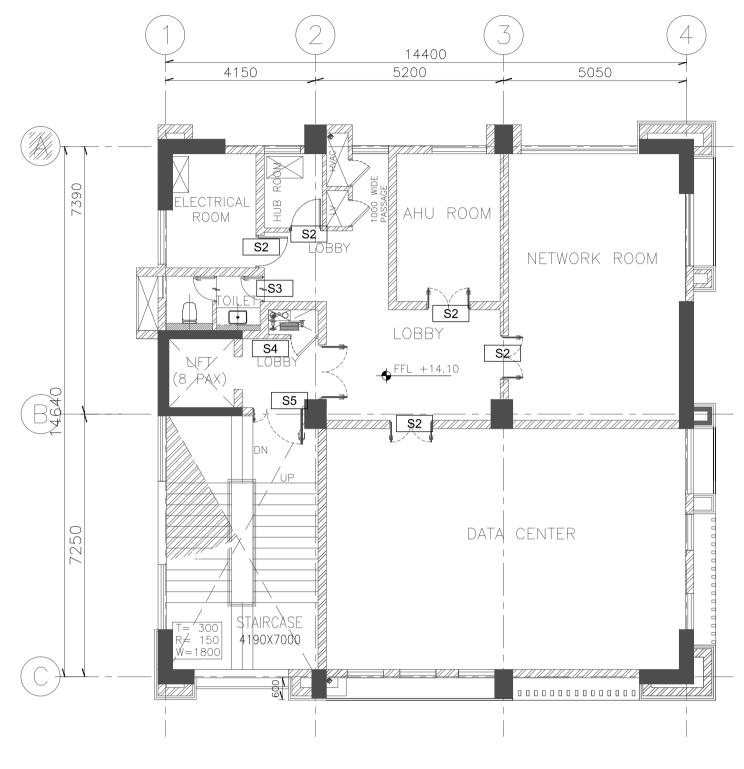

7

8

9

<u> 3rd Floor Plan</u>


5

6

## LEGEND

6

5

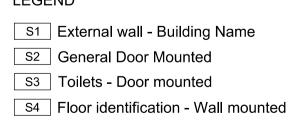

S5 Emergency Exit (Photoluminecent signages on foam board)

7

8

S6 Push/Pull - Door mounted

FILE NAME: TCE.10477A-AC-1007-AC-10133

9

10	11	12	
NORTH	SERVICES	SPACE FOR DG	A
FOOTPATH FOOTPATH KEY PLAN (SCALE - NTS)	H GROUND FLOOR PLAN ROAD	FOOTPATH	В
Z00/100 THK. BRICK MASONRYDWGDRAWINGTHKTHICK/THICKNESS	Y FGL FINISHED GROUN RWP RAIN WATER PIPI SQM SQUARE METER		
T TREAD R RISER TYP TYPICAL			С
FFL FINISHED FLOOR LEVEL <u>NOTES:</u> 1. ALL DIMENSIONS ARE IN MIL		IONS ARE IN METRES LINEESS	
OTHERWISE NOTED. 2. ALL THE DIMENSIONS SHALL 3. DRAWING SHALL NOT BE SCA 4. ALL FLOOR LEVELS MENTIONED A 5. ALL DIMENSIONS ARE INDICAT OTHERWISE NOTED.  ENGINEERING REFER	ALED, WRITTEN DIMENS RE FINISHED FLOOR LEVE TED CONSIDERING UNI	SIONS SHALL BE FOLLOWED. LS UNLESS OTHERWISE NOTED. PLASTERED MASONRY/ CONCRETE UNLESS	D
			E
			F
SIGN. INITIALS REVISIONS			
SIGN. INITIALS REVISIONS			G
PO SIGN. INITIALS SD NM NM	CV EL IC ME PL	NM/AD         CRI         05-05-2020           HVAC EXT         LS         DE (2014)         DE 05-05-2020	
ISSUE DRN DSN CHD			
	SMART CITY MIS		
	SIGNAGE PL		
		R & FOURTH FLOOR ENGINEERS LIMITED	Η
ΤΛΤΛ	MUM	BAI	
SCALL         1.1100         5.1010         C           DC & DISC: DEL-AC         10 <td< td=""><td>E.10477A-AC-</td><td>1007-AC-10133 ISSUE PO 12 TCE FORM NO. 091 RO</td><td>SIZE-A1</td></td<>	E.10477A-AC-	1007-AC-10133 ISSUE PO 12 TCE FORM NO. 091 RO	SIZE-A1