


P1 SITE PLAN WITH LANDSCAPE
 SCALE - 1:100

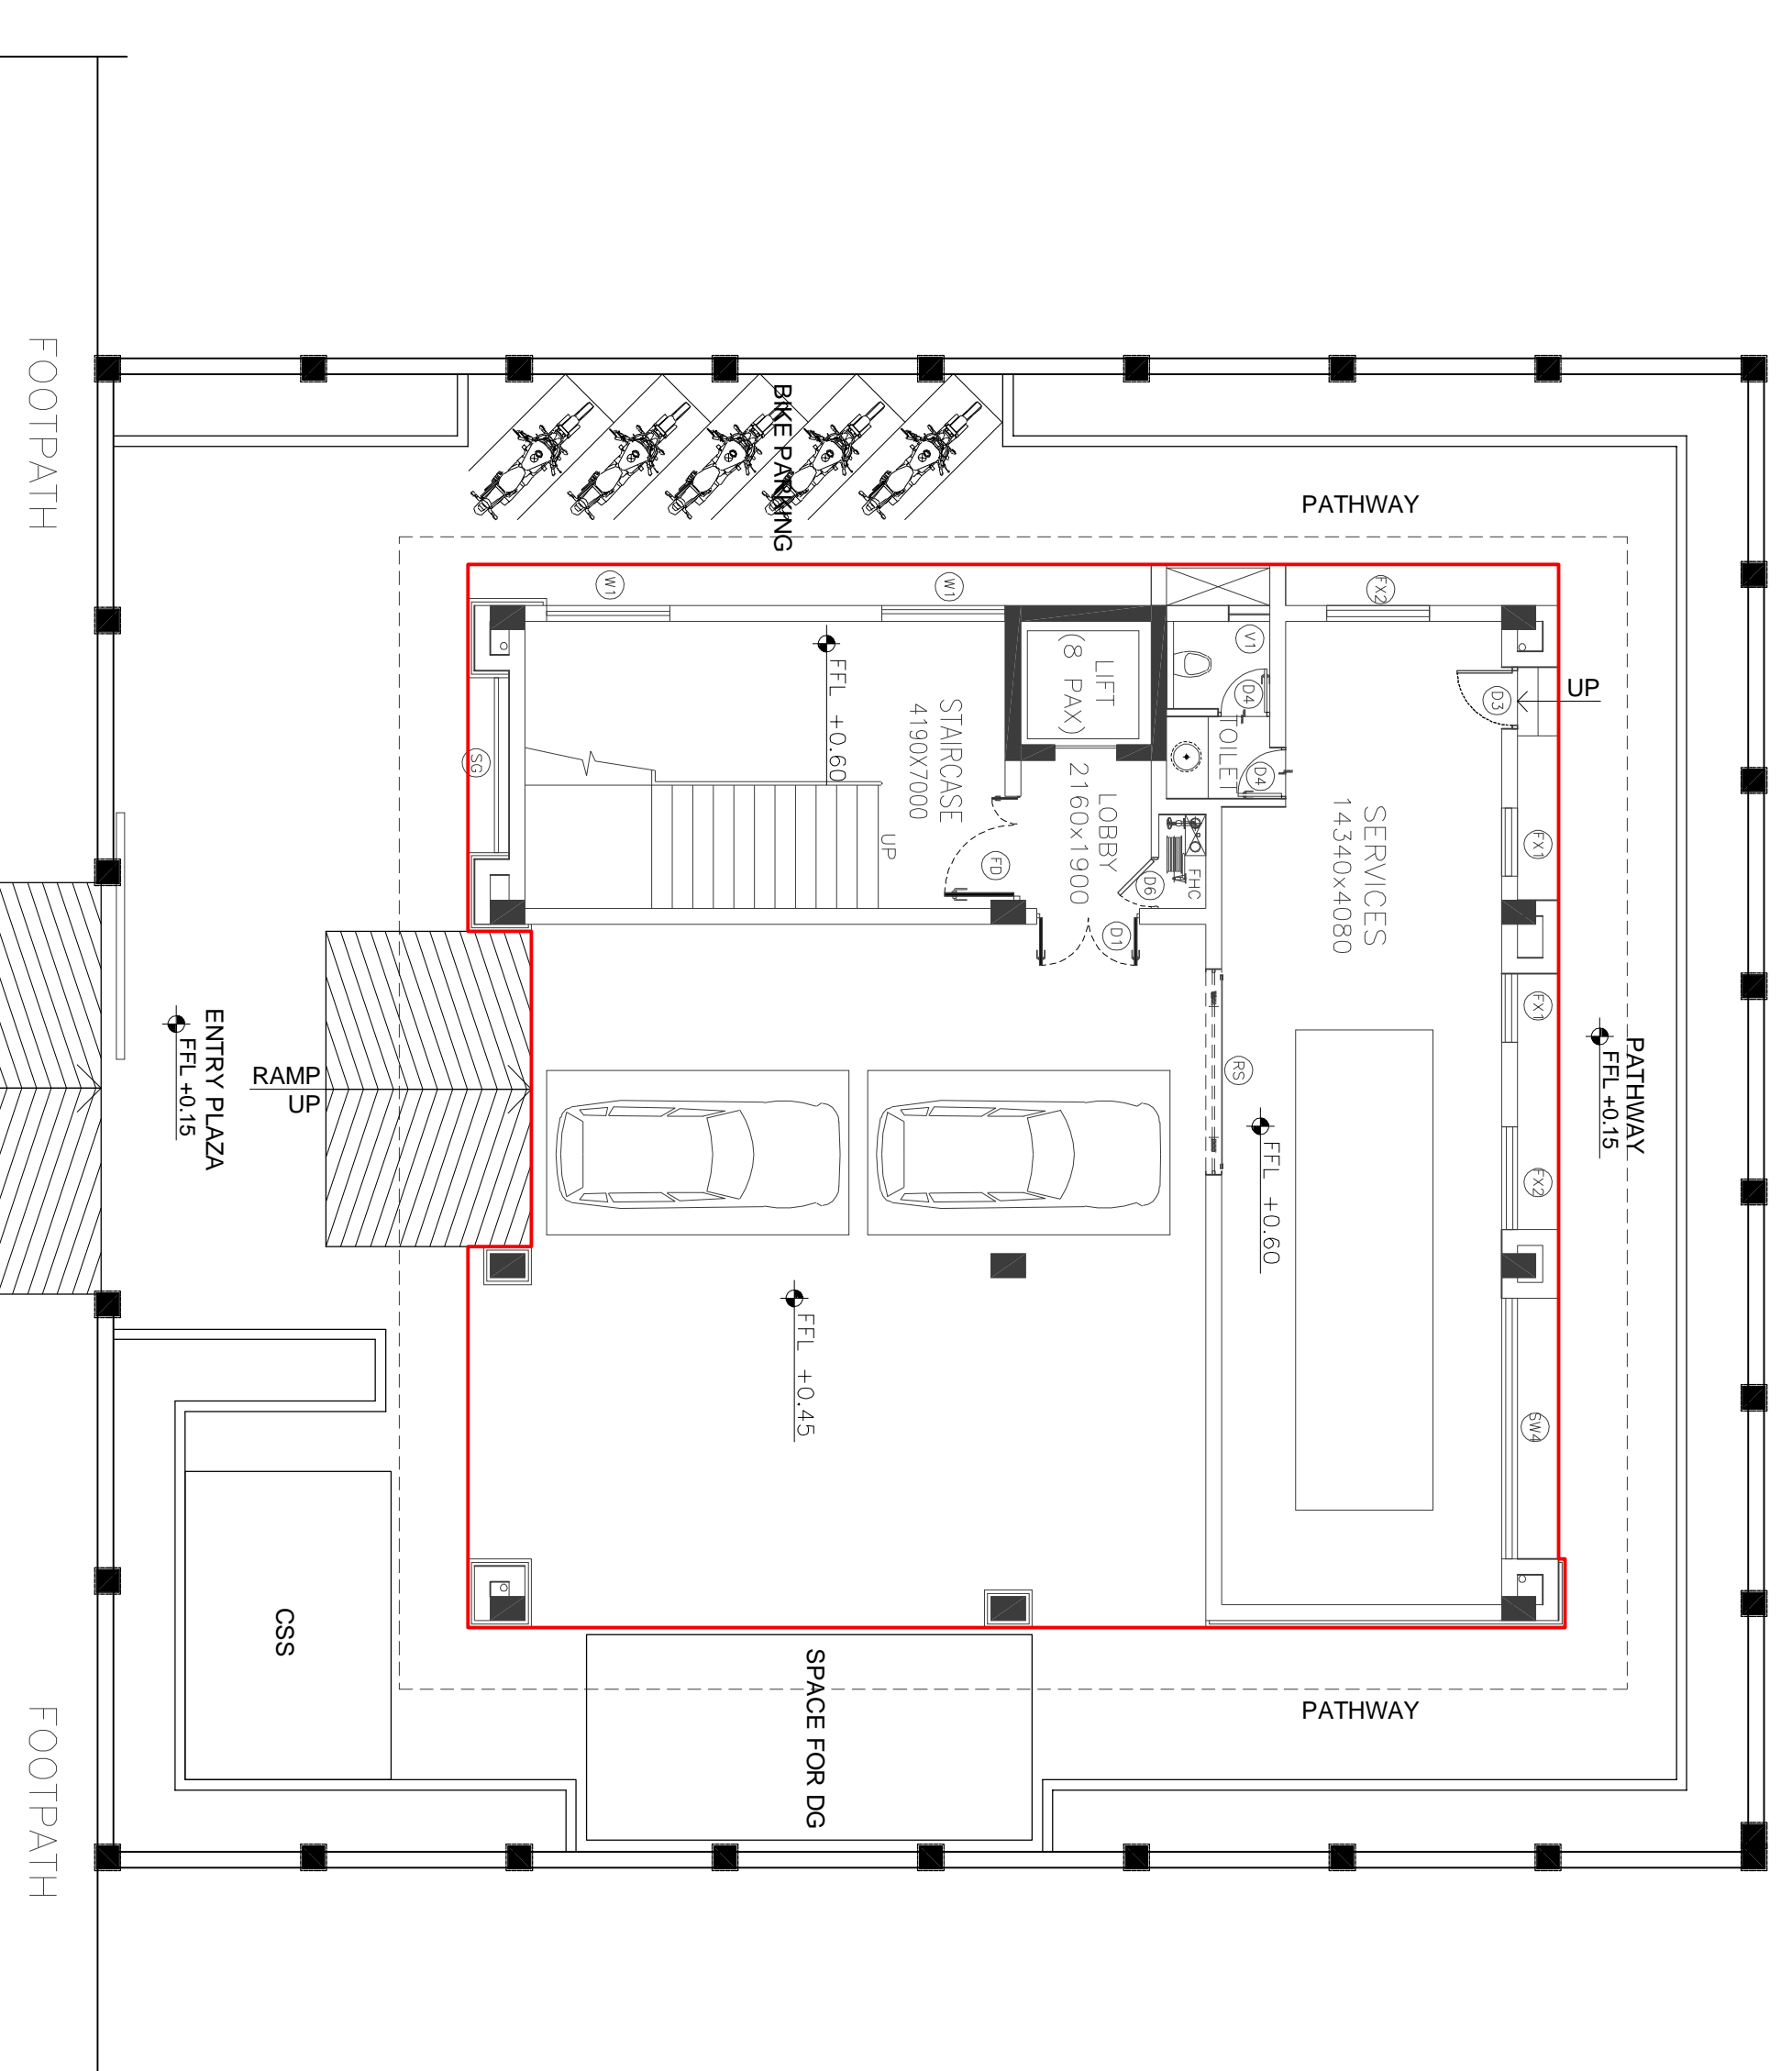

P2 EXTERNAL LEVEL PLAN
 SCALE - 1:100

HARDSCAPE LEGEND

SR	SYMBOL	DESCRIPTION	QUANTITY
1.	[Symbol]	Interlocking 60mm thick Concrete pavers (Dark Gray)	75 sqm
2.	[Symbol]	Interlocking 60mm thick Concrete pavers Brick pavers (Light Gray)	70 sqm
3.	[Symbol]	Interlocking 60mm thick Concrete pavers Brick pavers (Red)	10 sqm
4.	[Symbol]	Polished Black Granite (150 mm wide band)	20 sqm
5.	[Symbol]	Flamed Granite (18mm thick)	50 sqm
6.	[Symbol]	Polished Tan Brown Granite (25mm thick)	30 sqm

SOFTSCAPE LEGEND

SR	SYMBOL	DESCRIPTION	QUANTITY
1.	[Symbol]	Jacaranda mimosifolia	05 Nos.
2.	[Symbol]	Ficus benjamina	95 Nos.
3.	[Symbol]	Areca palm	13 Nos.
4.	[Symbol]	Raphis excelsa	18 Sqm.

LIGHTING LEGEND

SR	SYMBOL	DESCRIPTION	QUANTITY
1.	[Symbol]	GATE LIGHT	14 Nos.

GOOD FOR CONSTRUCTION
DO NOT SCALE

P (PRELIMINARY) ISSUES ARE NOT TO BE USED FOR CONSTRUCTION. FABRICATION WORK IS PERMITTED ON R. BLOCK ABOVE THIS BLOCK.
 CONSTRUCTION / FABRICATION WORK IS PERMITTED ON R. (RELEASED) ISSUES ONLY.
 INFORMATION CONTAINED WITHIN HOLD IS NOT RELEASED DESIGN OFFICE TO CLEAR HOLDERS IN THE BEFORE PROCEEDING WITH ANY CONSTRUCTION / FABRICATION WORK RELATED TO HOLD.
 Proprietary rights of the information contained herein belong to TCE. This in case of misuse of information and any claim arising thereof, cost and consequences will be on the party misusing the information.

FILE NAME : TCE.10477A-AC-1007-LP-10401-R0

ISSUE	DRN	DSN	CHD	CV	EL	IC	ME	PL	HW	EXT	LS	PE/PM	APPD	DATE
SIGN.														
INITIALS														
REVISIONS														
SIGN.														
INITIALS														
REVISIONS														

GUWAHATI SMART CITY LIMITED
 SMART CITY MISSION GUWAHATI

SITE PLAN WITH LANDSCAPE AND EXTERNAL LEVEL PLAN

TATA CONSULTING ENGINEERS LIMITED
 MUMBAI

SCALE : 1:100
 DWG NO. TCE.10477A-LP-1018-LP-10401
 DC & DISC: DEL-AC
 ISSUE RO
 TCE FORM NO. 091 R0