



FLOOR PLAN





SECTION XX'

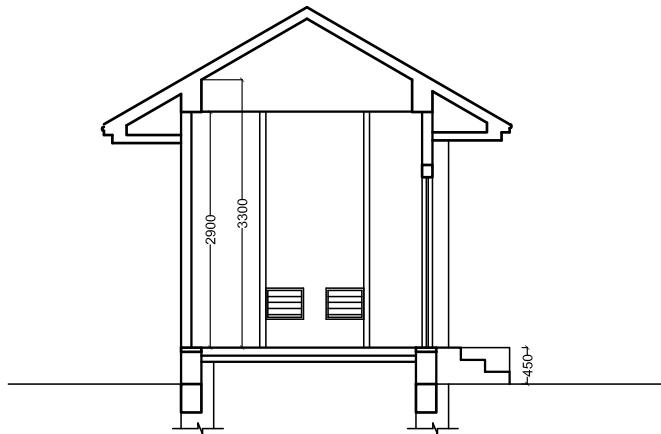

ELEVATION

<p>THIS DRAWING IS A COPYRIGHT.</p> <p>CONTENTS OF THE DRAWING OR PART THEREOF MAY NOT BE USED OR REPRODUCED WITHOUT THE PERMISSION OF</p> <p>RAJKHOWAS AARCHI GUWAHATI.</p>	<p>CLIENT</p> <p>GSCL</p>		<p>NORTH</p> 	<p>SCALE:</p>	<p>JOB NO</p>	<p>ARCHITECT'S SIGN</p>	<p>CONSULTANT</p>
	<p>PROJECT</p>			<p>DEALT BY</p>	<p>CHECKED BY</p>		
	<p>DEVELOPMENT PROJECT OF UMANANDATEMPLE AT PEACOCK ISLAND, BRAHMAPUTRA RIVER, OPPOSITE KACHARI GHAT, GUWAHATI</p>			<p>CLIENT'S SIGN</p>		<p>DRAWING TITLE</p>	
	<p>S.NO.</p>	<p>REVISIONS</p>		<p>DATE</p>	<p>OFFICE</p>		<p>FLOOR PLAN, ELEVATION AND SECTION</p>

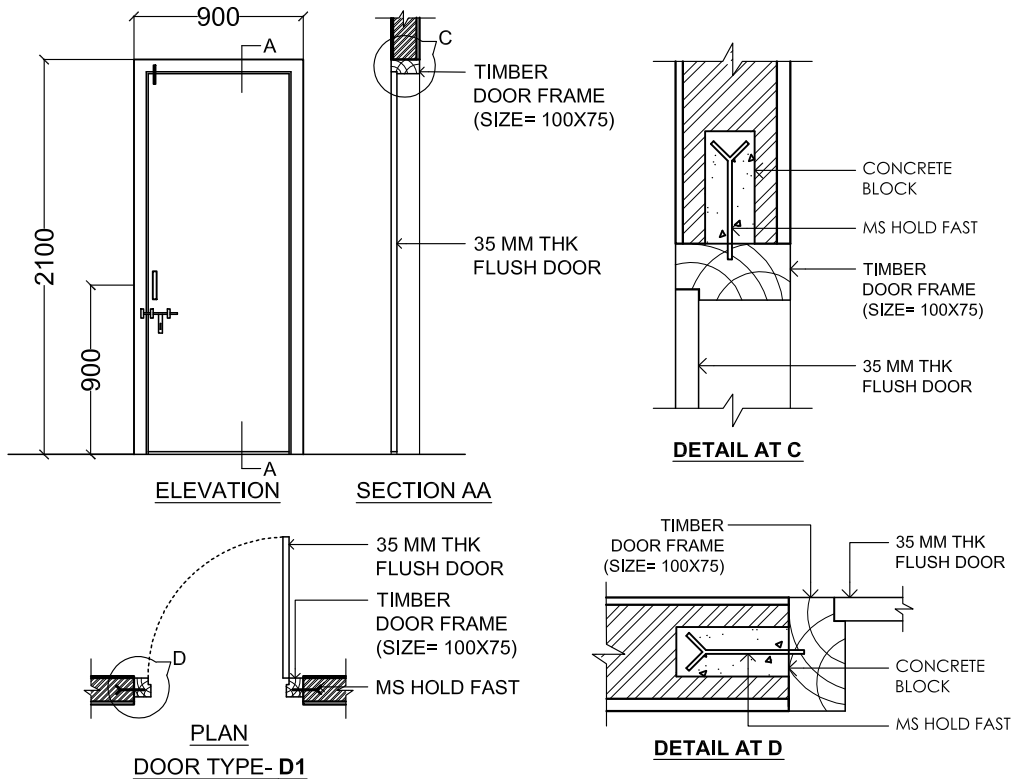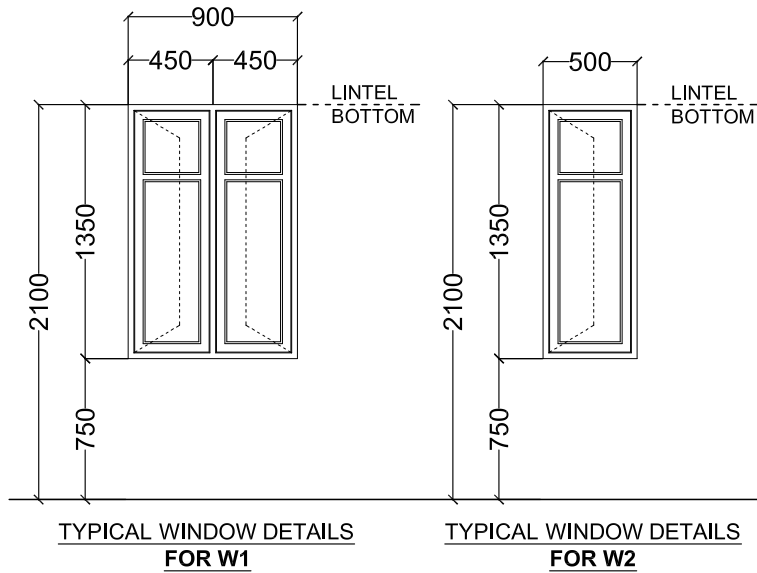


DOOR SCHEDULE

NAME	DOOR SIZE (mm)	LINTEL LVL (mm)	FINISH/TYPE
D1	900x2100	2100	Single Flush Door


WINDOW / VENTILATOR SCHEDULE

NAME	SIZE (mm)	LINTEL LVL (mm)	SILL LVL (mm)	FINISH/TYPE
W1	900x1350	2100	750	Aluminium frame with glazing/ Hinged shutter
W2	500x1350	2100	750	Aluminium frame with glazing/ Hinged shutter

THIS DRAWING IS A COPYRIGHT. CONTENTS OF THE DRAWING OR PART THEREOF MAY NOT BE USED OR REPRODUCED WITHOUT THE PERMISSION OF RAJKHOWAS AARCHI GUWAHATI.	CLIENT	SCALE :	JOB NO	ARCHITECT'S SIGN	CONSULTANT
	GSCCL		DEALT BY		ARCHITECTS ENGINEERS VALUERS & PLANNERS M/2, ROAD CHANDANARI GUWAHATI-781003 RAJKHOWAS AARCHI
			CHECKED BY		
	PROJECT	CLIENT'S SIGN			DRAWING TITLE
	DEVELOPMENT PROJECT OF UMANANDA TEMPLE AT PEACOCK ISLAND, BRAHMAPUTRA RIVER, OPPOSITE KACHARI GHAT, GUWAHATI				OFFICE: DOOR-WINDOW SCHEDULE RAA/UMANDA/GHY/AR-104A
S.NO. REVISIONS	DATE				
REVISIONS					

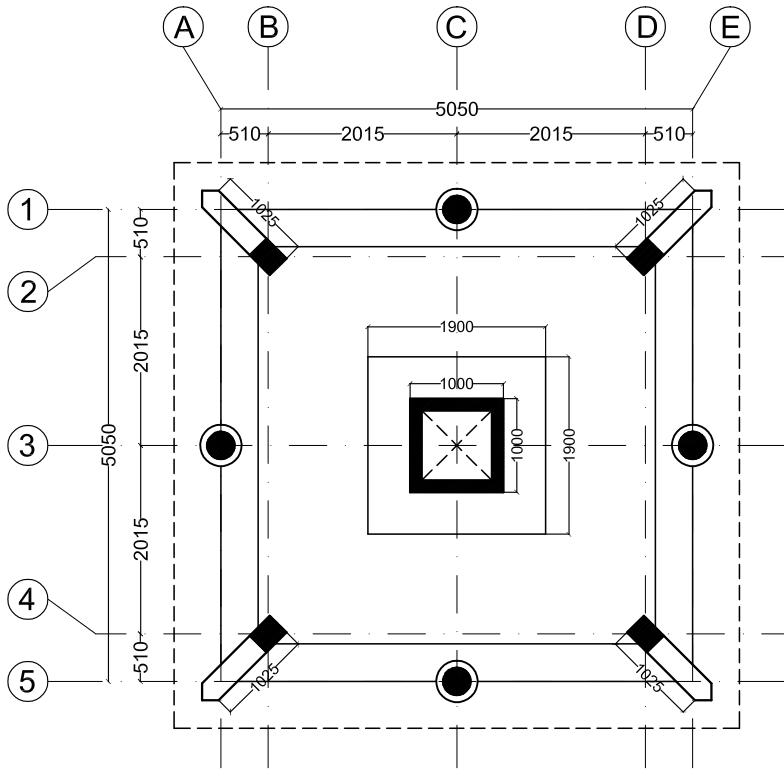

FLOOR PLAN

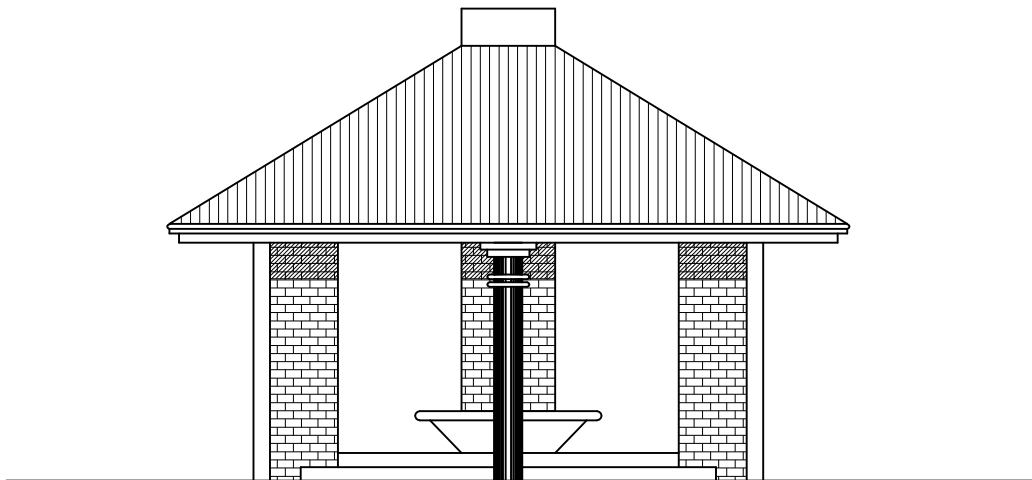


ELEVATION

THIS DRAWING IS A COPYRIGHT.
 CONTENTS OF THE DRAWING OR PART
 THEREOF MAY NOT BE USED OR
 REPRODUCED WITHOUT THE PERMISSION OF
RAJKHOWAS AARCHI GUWAHATI.

S.NO.	REVISIONS	DATE

CLIENT
 GSCL
 PROJECT
 DEVELOPMENT PROJECT OF
 UMANANDA TEMPLE AT PEACOCK
 ISLAND, BRAHMAPUTRA RIVER,
 OPPOSITE KACHARI GHAT,
 GUWAHATI

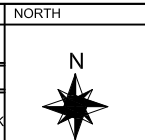


SCALE: JOB NO:
 DEALT BY:
 CHECKED BY:
 CLIENT'S SIGN


ARCHITECT'S SIGN CONSULTANT

ARCHITECTS, ENGINEERS,
 VALUERS & PLANNERS
 112, ROAD, CHANDANAR
 GUWAHATI-781003 **RAJKHOWAS AARCHI**


DRAWING TITLE
 GAZEBO FLOOR PLANS, ELEVATION &
 SECTION
 RAA/UMANDA/GHY/AR-105

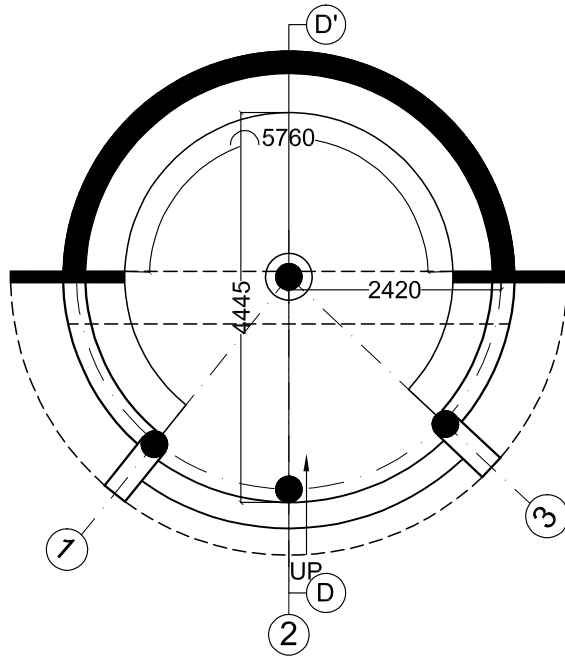

FLOOR PLAN

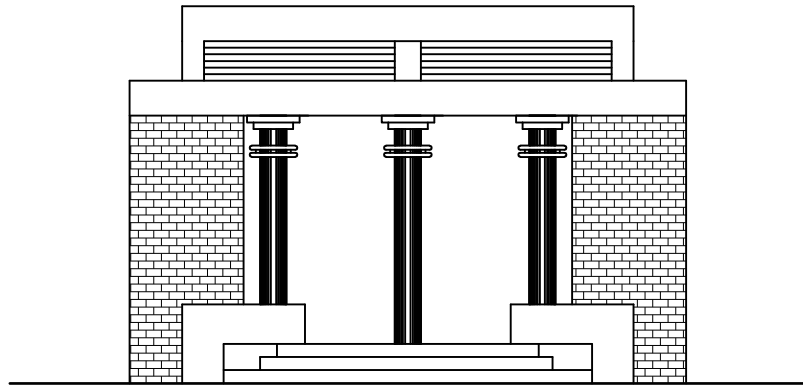

ELEVATION

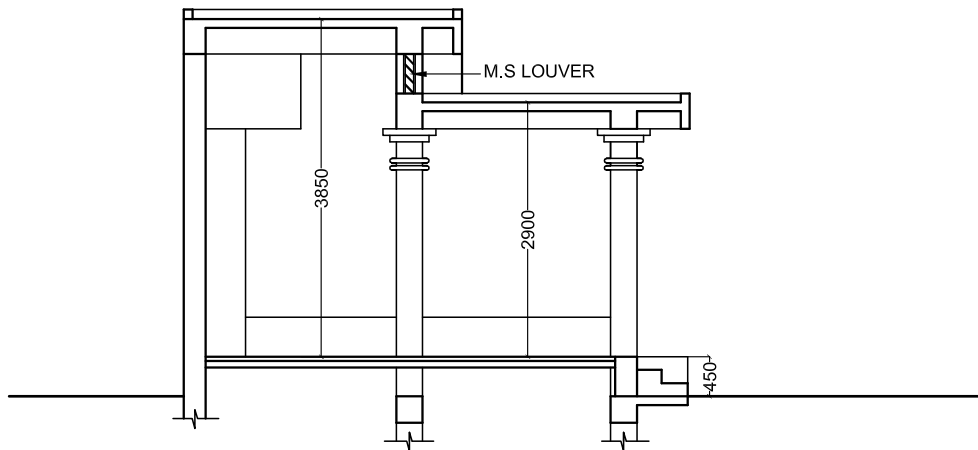


SECTION DD'


THIS DRAWING IS A COPYRIGHT.
 CONTENTS OF THE DRAWING OR PART THEREOF MAY NOT BE USED OR REPRODUCED WITHOUT THE PERMISSION OF
RAJKHOWAS AARCHI GUWAHATI.



S.NO.	REVISIONS	DATE

CLIENT	GSCL
PROJECT	DEVELOPMENT PROJECT OF UMANANDA TEMPLE AT PEACOCK ISLAND, BRAHMAPUTRA RIVER, OPPOSITE KACHARI GHAT, GUWAHATI

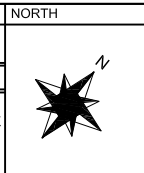


SCALE:	JOB NO.
DEALT BY	
CHECKED BY	
CLIENT'S SIGN	

ARCHITECT'S SIGN	CONSULTANT
<small>ARCHITECTS, ENGINEERS, VALUERS & PLANNERS 112, ROAD, CHANDANAR GUWAHATI-781003</small> 	
DRAWING TITLE	
SHOE COUNTER	FLOOR PLANS, ELEVATION & SECTION
RAA/UMANDA/GHY/AR-106	

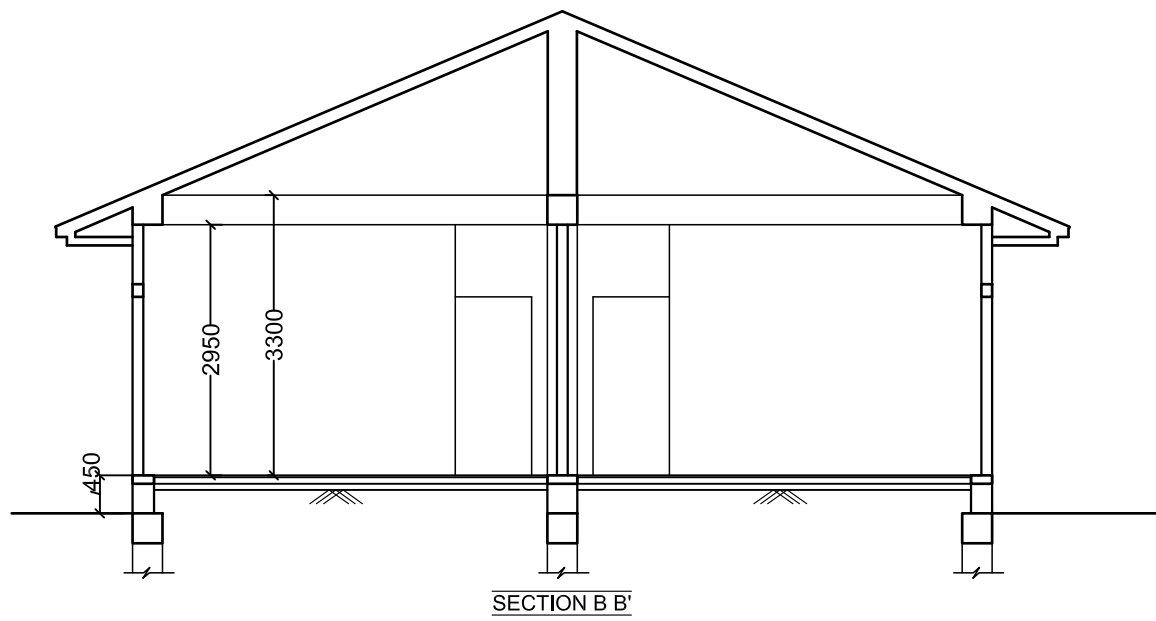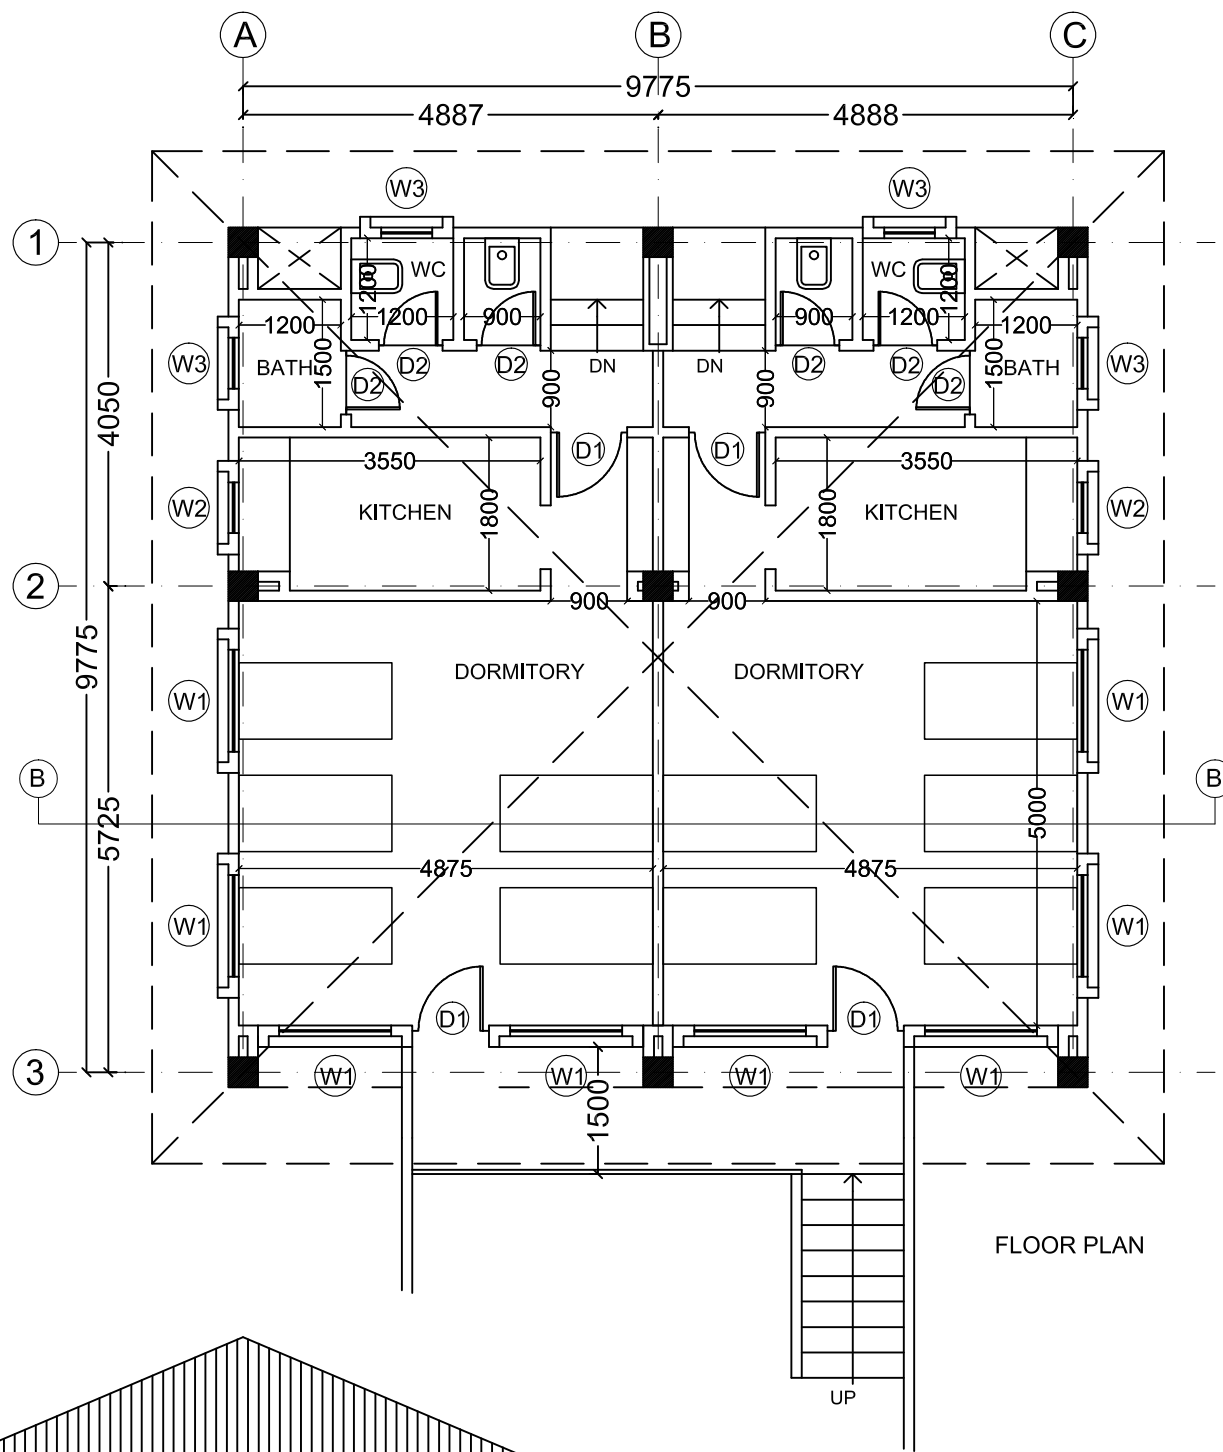


THIS DRAWING IS A COPYRIGHT. CONTENTS OF THE DRAWING OR PART THEREOF MAY NOT BE USED OR REPRODUCED WITHOUT THE PERMISSION OF RAJKHOWAS AARCHI GUWAHATI.	CLIENT GSCL		NORTH	SCALE:	JOB NO:	ARCHITECT'S SIGN	CONSULTANT ARCHITECTS, ENGINEERS, VALUERS & PLANNERS M.D. ROAD, CHANDIMARI GUWAHATI-781003 RAJKHOWAS AARCHI
	PROJECT DEVELOPMENT PROJECT OF UMANANDATEMPLE AT PEACOCK ISLAND, BRAHMAPUTRA RIVER, OPPOSITE KACHARI GHAT, GUWAHATI			DEALT BY:	CHECKED BY:		
	REVISIONS S.NO. REVISIONS DATE		CLIENT'S SIGN		DRAWING TITLE DORMITORY		FLOOR PLAN, ELEVATION AND SECTION RAA/UMANDA/GHY/AR-107
	REVISIONS		CLIENT'S SIGN		DRAWING TITLE DORMITORY		

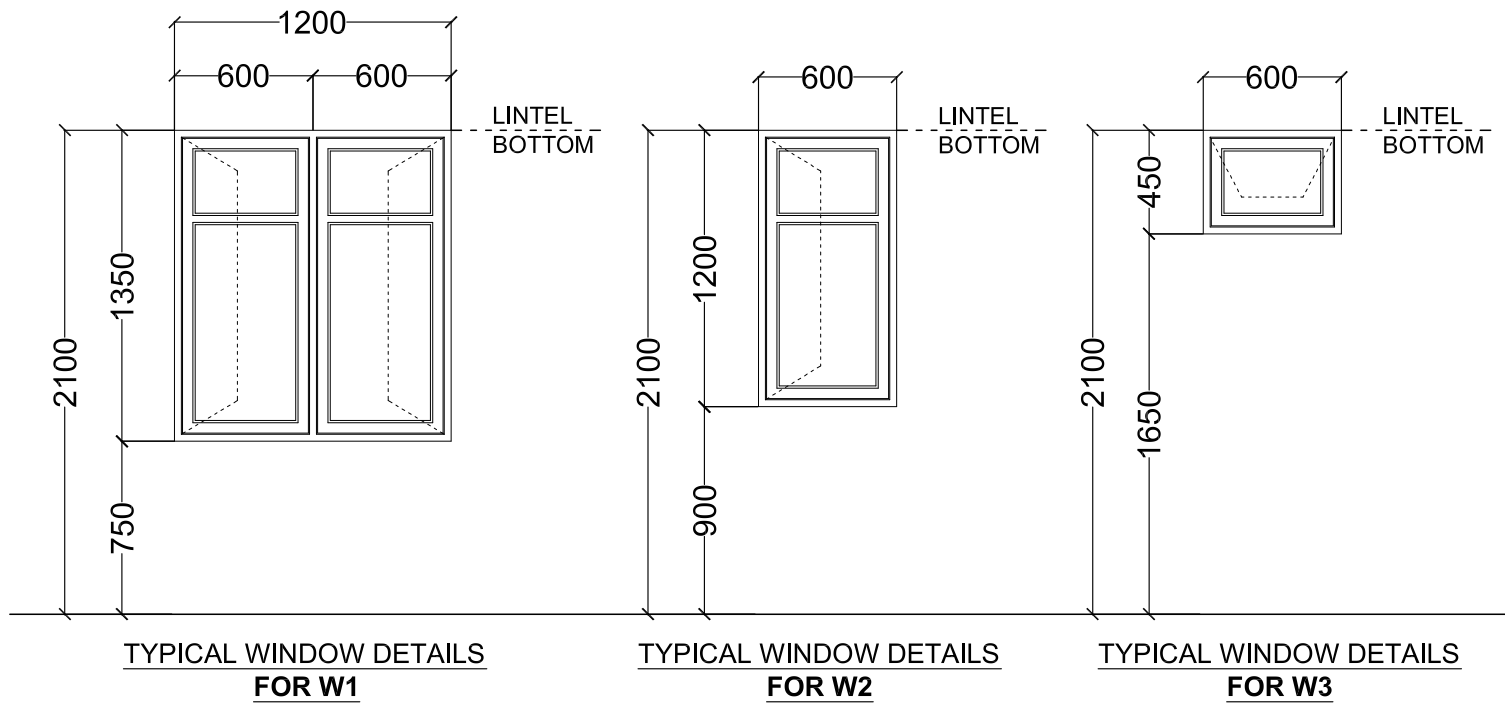

TYPICAL WINDOW DETAILS FOR W1

TYPICAL WINDOW DETAILS FOR W2

TYPICAL WINDOW DETAILS FOR W3

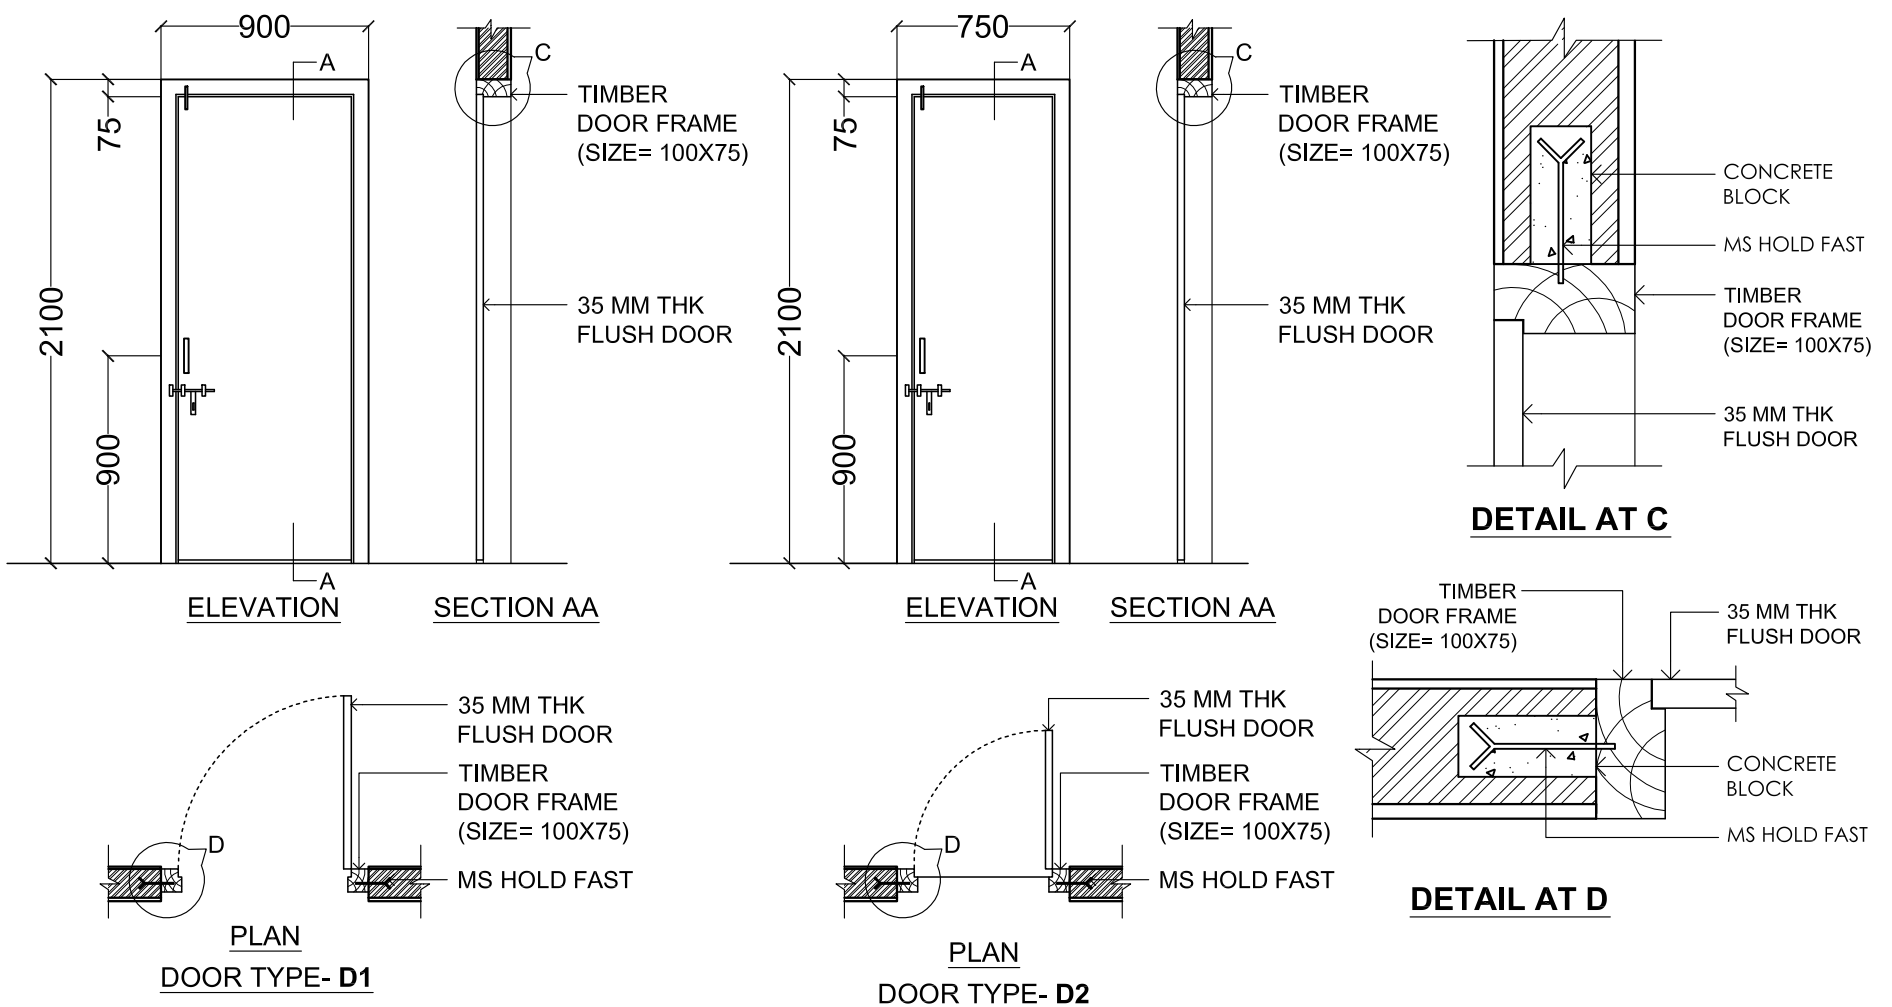

ELEVATION

SECTION AA

ELEVATION

SECTION AA

DETAIL AT C

DETAIL AT D

PLAN DOOR TYPE- D1

PLAN DOOR TYPE- D2

DOOR SCHEDULE

NAME	DOOR SIZE (mm)	LINTEL LVL (mm)	FINISH/TYPE
D1	900x2100	2100	Single Flush Door
D2	750x2100	2100	Single Flush Door

WINDOW / VENTILATOR SCHEDULE

NAME	SIZE (mm)	LINTEL LVL (mm)	SILL LVL (mm)	FINISH/TYPE
W1	1200x1350	2100	750	Aluminium frame with glazing/ Hinged shutter
W2	600x1200	2100	900	Aluminium frame with glazing/ Hinged shutter
W3	600x450	2100	1650	Aluminium frame with glazing/ Top hung shutter

THIS DRAWING IS A COPYRIGHT. CONTENTS OF THE DRAWING OR PART THEREOF MAY NOT BE USED OR REPRODUCED WITHOUT THE PERMISSION OF RAJKHOWAS AARCHI GUWAHATI.

S.NO.	REVISIONS	DATE

CLIENT	SCALE:	JOB NO
GSCL		DEALT BY
		CHECKED BY
PROJECT	CLIENT'S SIGN	
DEVELOPMENT PROJECT OF UMANANDA TEMPLE AT PEACOCK ISLAND, BRAHMAPUTRA RIVER, OPPOSITE KACHARI GHAT, GUWAHATI		

ARCHITECT'S SIGN	CONSULTANT
	ARCHITECTS, ENGINEERS, VALUERS & PLANNERS M.D. ROAD, CHANDMARI GUWAHATI-781003 RAJKHOWAS AARCHI

DRAWING TITLE
DORMITORY: DOOR-WINDOW SCHEDULE
RAA/UMANDA/GHY/AR-107A

