


KEY PLAN  
(SCALE - NTS)

**LEGEND:**


[Hatched Box]	200/100 THK. BRICK MASONRY	FGL	FINISHED GROUND LEVEL	
[Line]	DWG	DRAWING	RWP	RAIN WATER PIPE
[Line]	THK	THICK/THICKNESS	SOM	SQUARE METER
[Line]	T	TREAD		
[Line]	R	RISER		
[Line]	TYP	TYPICAL		
[Line]	FFL	FINISHED FLOOR LEVEL		

- NOTES:**
1. ALL DIMENSIONS ARE IN MILLIMETERS AND ELEVATIONS ARE IN METRES, UNLESS OTHERWISE NOTED.
  2. ALL THE DIMENSIONS SHALL BE CHECKED AND VERIFIED AT SITE.
  3. DRAWING SHALL NOT BE SCALED, WRITTEN DIMENSIONS SHALL BE FOLLOWED.
  4. ALL FLOOR LEVELS MENTIONED ARE FINISHED FLOOR LEVELS UNLESS OTHERWISE NOTED.
  5. ALL DIMENSIONS ARE INDICATED CONSIDERING UNPLASTERED MASONRY/ CONCRETE UNLESS OTHERWISE NOTED.

ENGINEERING REFERENCE DRAWINGS/DOCUMENTS:

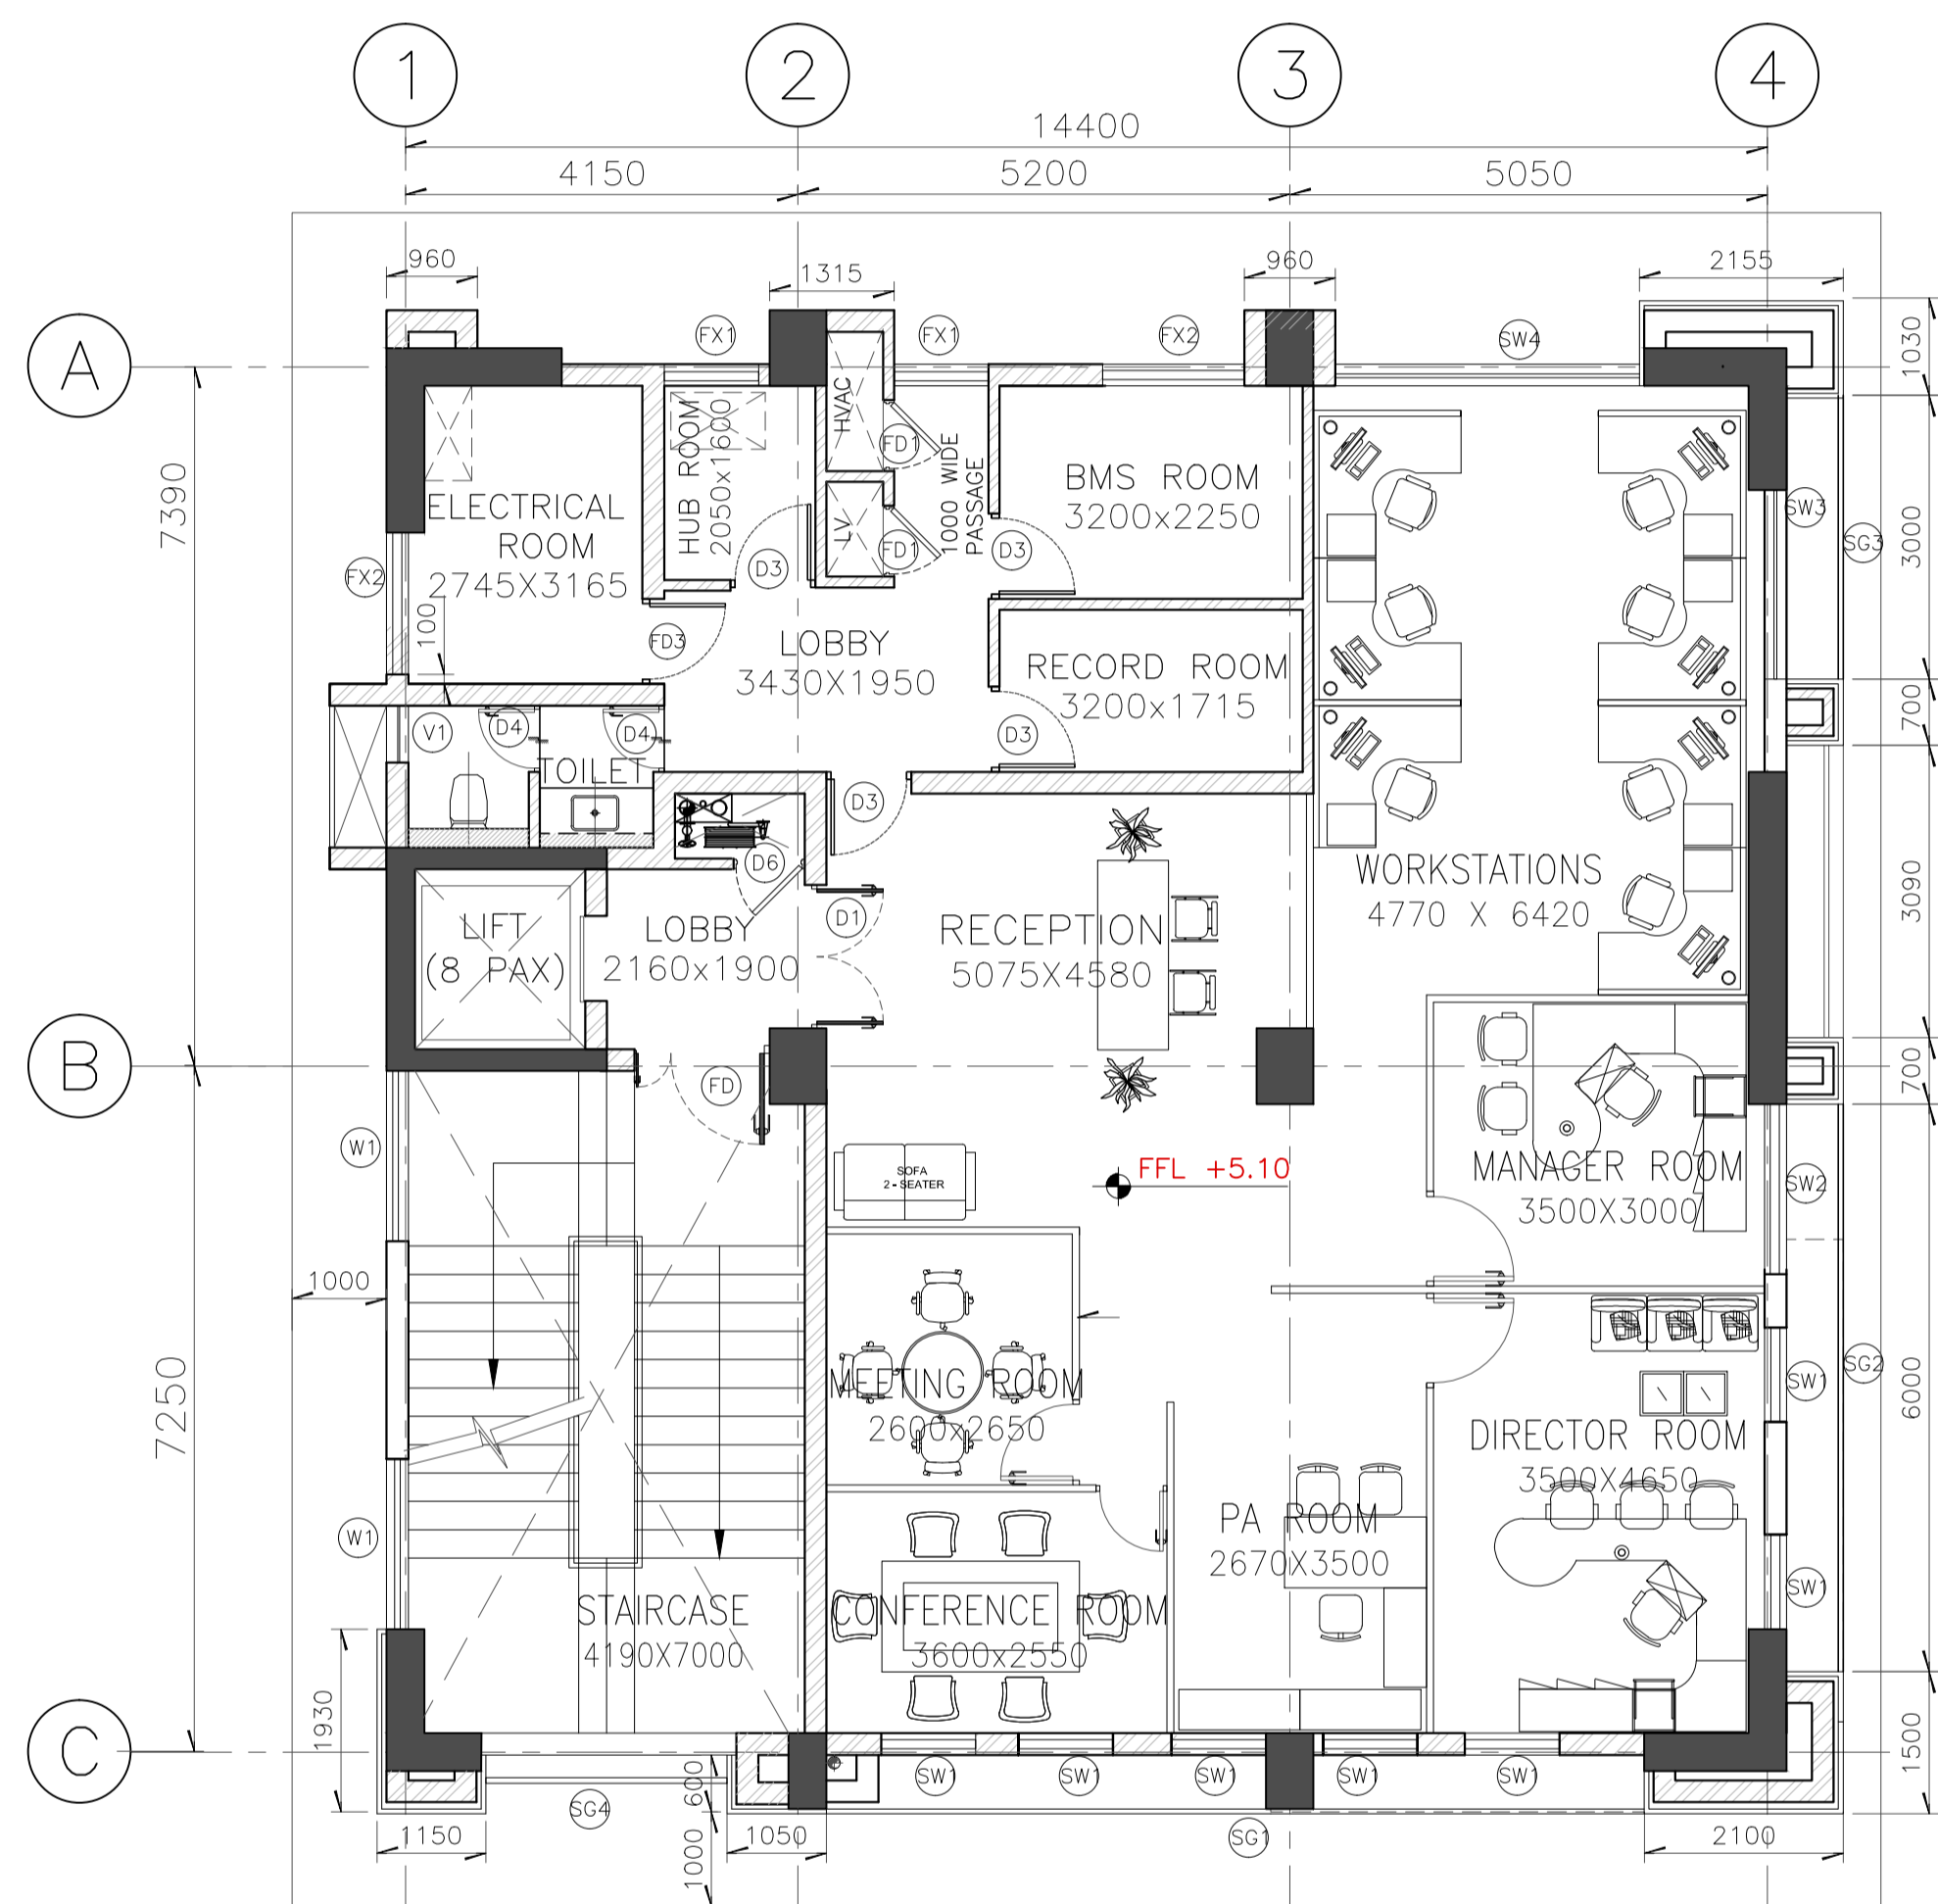

1ST FLOOR FURNITURE PLAN

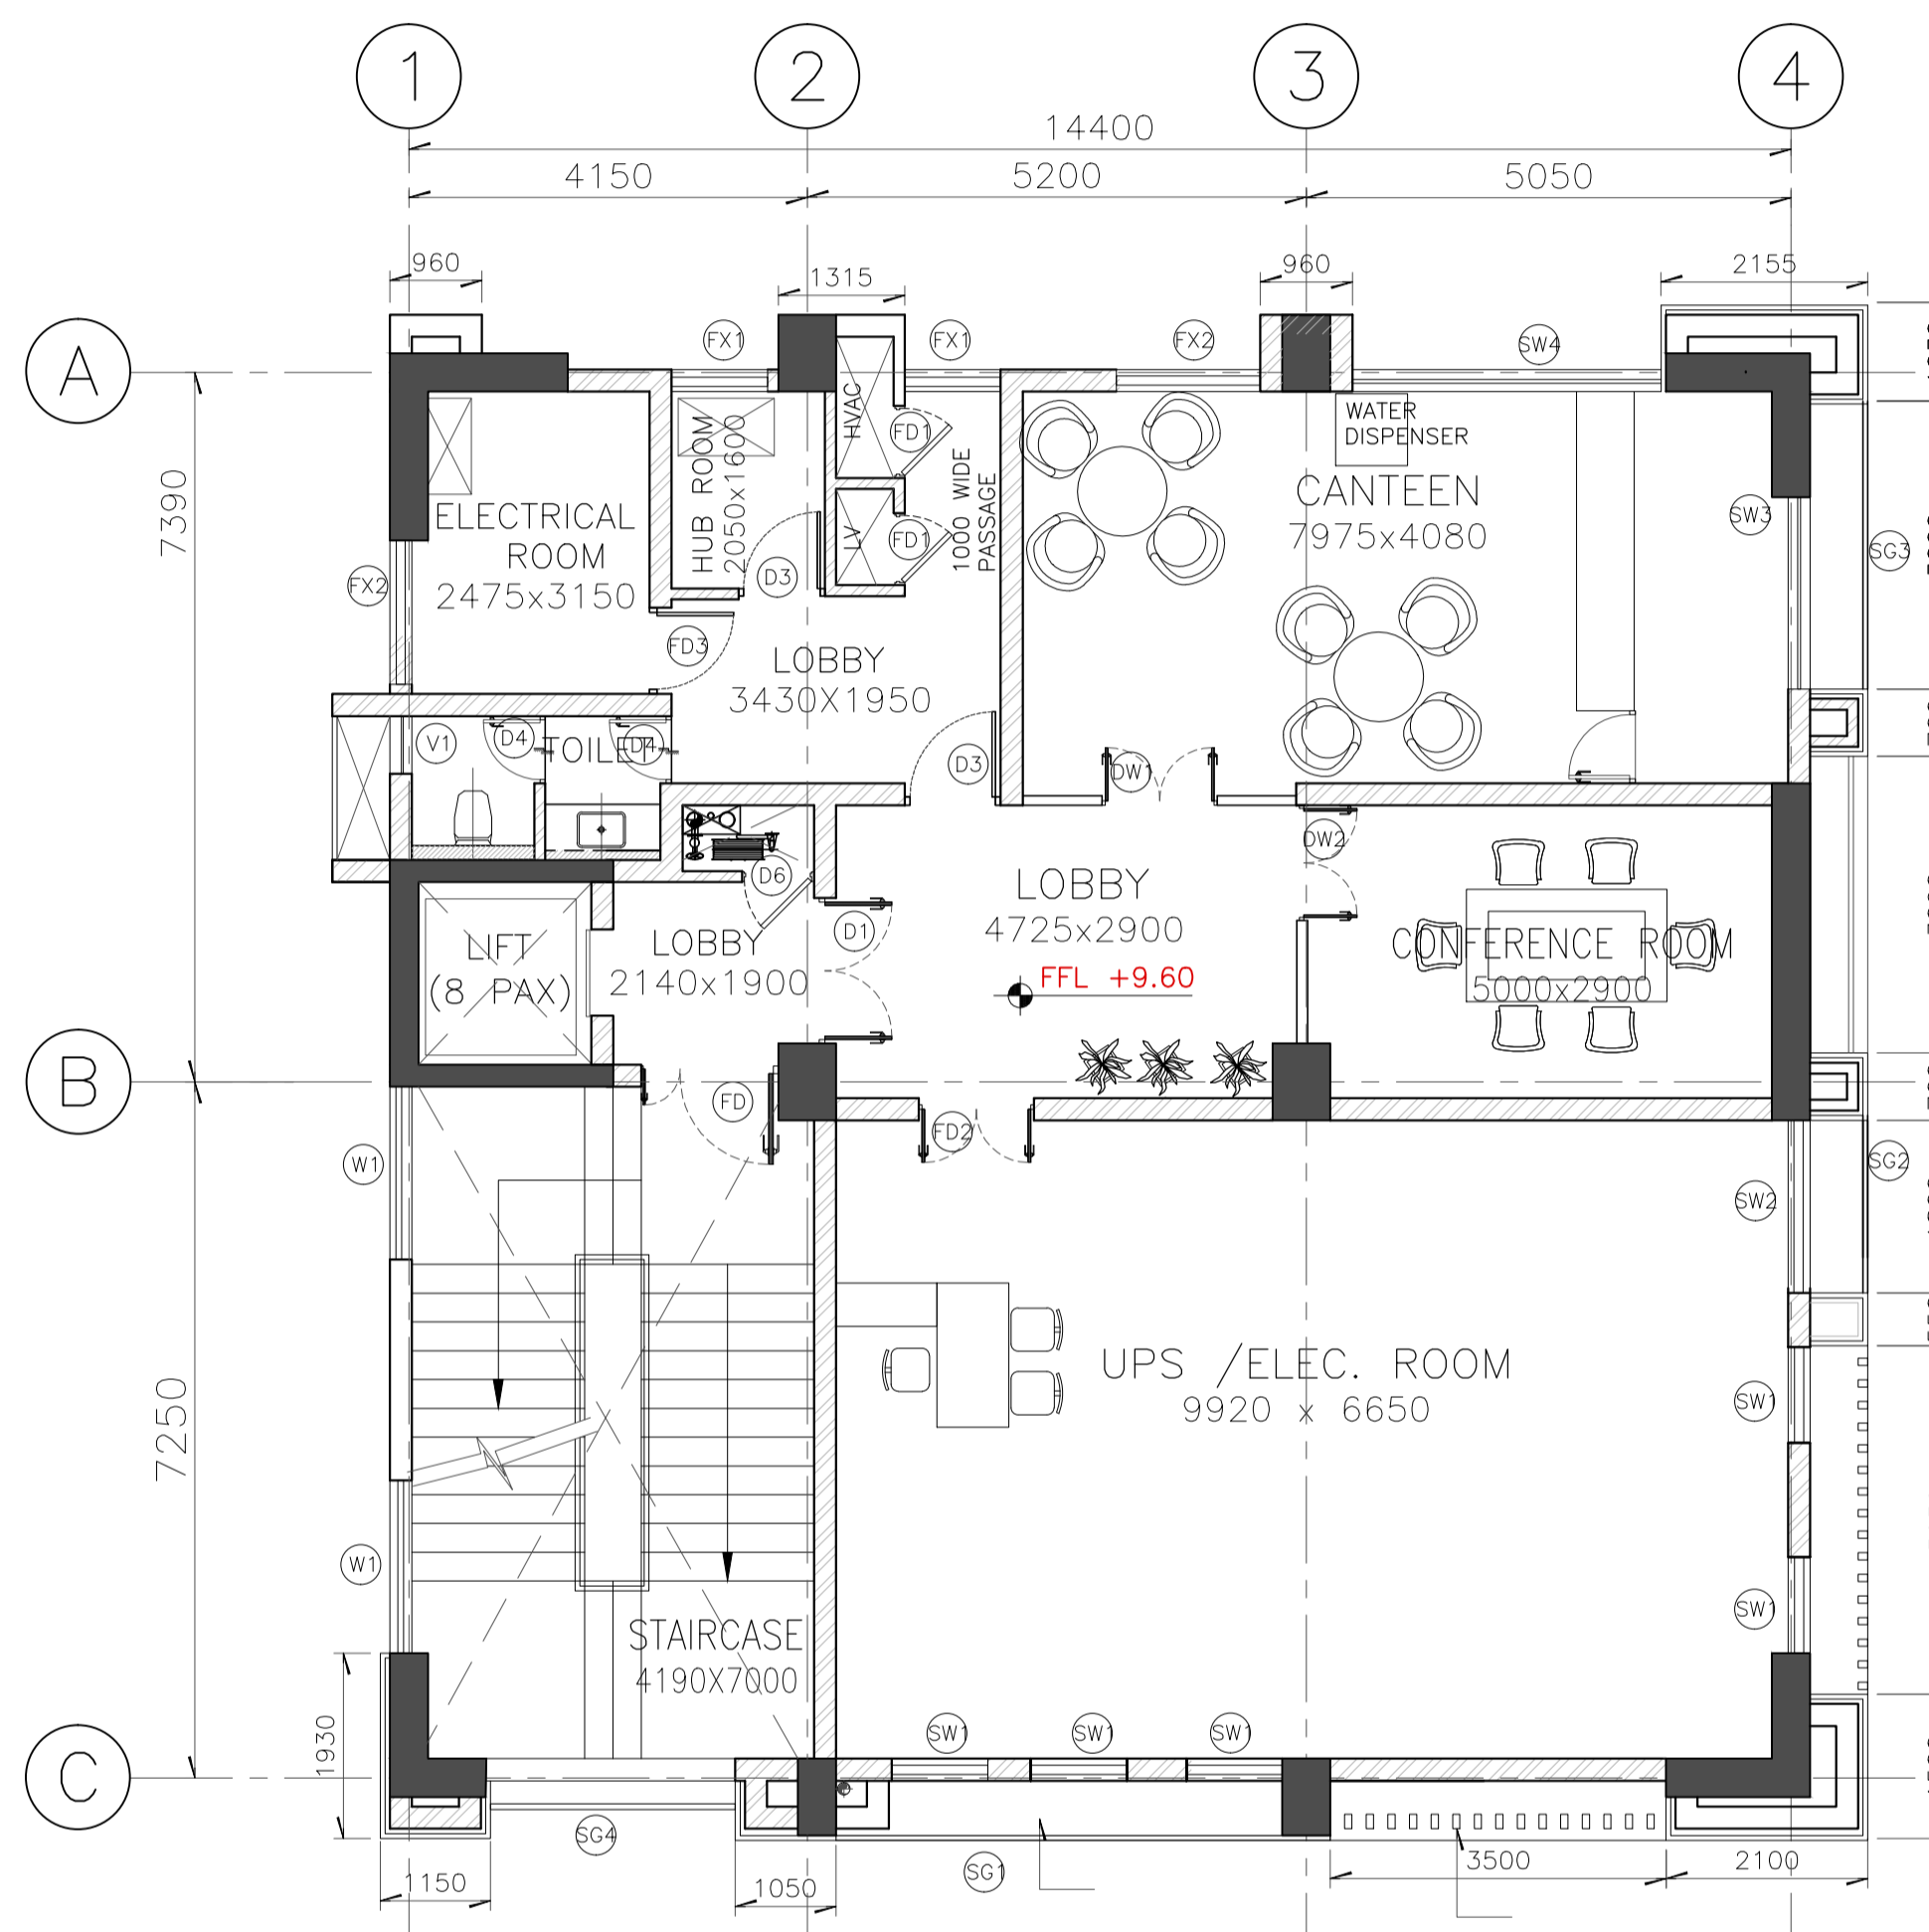

2nd FLOOR FURNITURE PLAN

FOR TENDER PURPOSE ONLY  
**DO NOT SCALE**  
P (PRELIMINARY) ISSUES ARE NOT TO BE USED FOR CONSTRUCTION / FABRICATION BUT ARE ISSUED FOR LIMITED PURPOSES ONLY AS INDICATED IN THE SMALL BLOCK ABOVE THIS BLOCK.  
CONSTRUCTION / FABRICATION WORK IS PERMITTED ON 'R' (RELEASED) ISSUES ONLY.  
INFORMATION CONTAINED WITHIN 'HOLD' IS NOT RELEASED FOR CONSTRUCTION / FABRICATION. FIELD MUST GET DESIGN OFFICE TO CLEAR 'HOLD' IN TIME BEFORE PROCEEDING WITH ANY CONSTRUCTION / FABRICATION WORK RELATED TO 'HOLD'.

Proprietary rights of the information contained herein belong to TCE. This information is intended to be used for the mentioned purpose/project only. In case of misuse of information and any claim arising thereon, cost and consequence will be on the party misusing the information.

FILE NAME : TCE.10477A-AC-1007-AC-10130

SIGN.															
INITIALS															
REVISIONS															
SIGN.															
INITIALS															
REVISIONS															
P0															
ISSUE		DRN	DSN	CHD	CV	EL	IC	ME	PL	HVAC	EXT	LS	PE/PM	APPD	DATE



**GUWAHATI SMART CITY LIMITED**  
SMART CITY MISSION GUWAHATI

FURNITURE LAYOUT  
FIRST FLOOR & SECOND FLOOR

**TATA CONSULTING ENGINEERS LIMITED**  
MUMBAI

SCALE : 1:100 DWG NO : TCE.10477A-AC-1007-AC-10130 ISSUE P0  
DC & DISC: DEL-AC

FILE NAME : TCE.10477A-AC-1007-AC-10130 TCE FORM NO. 091-RO

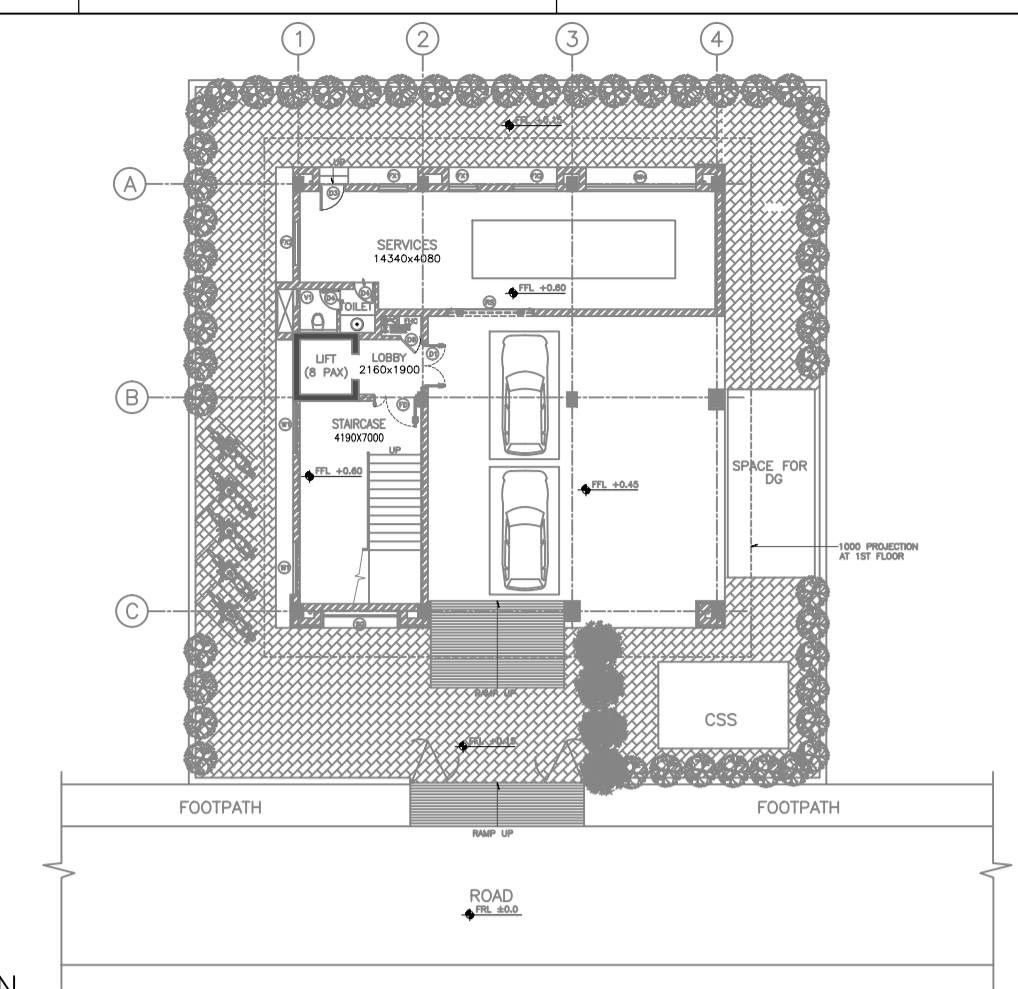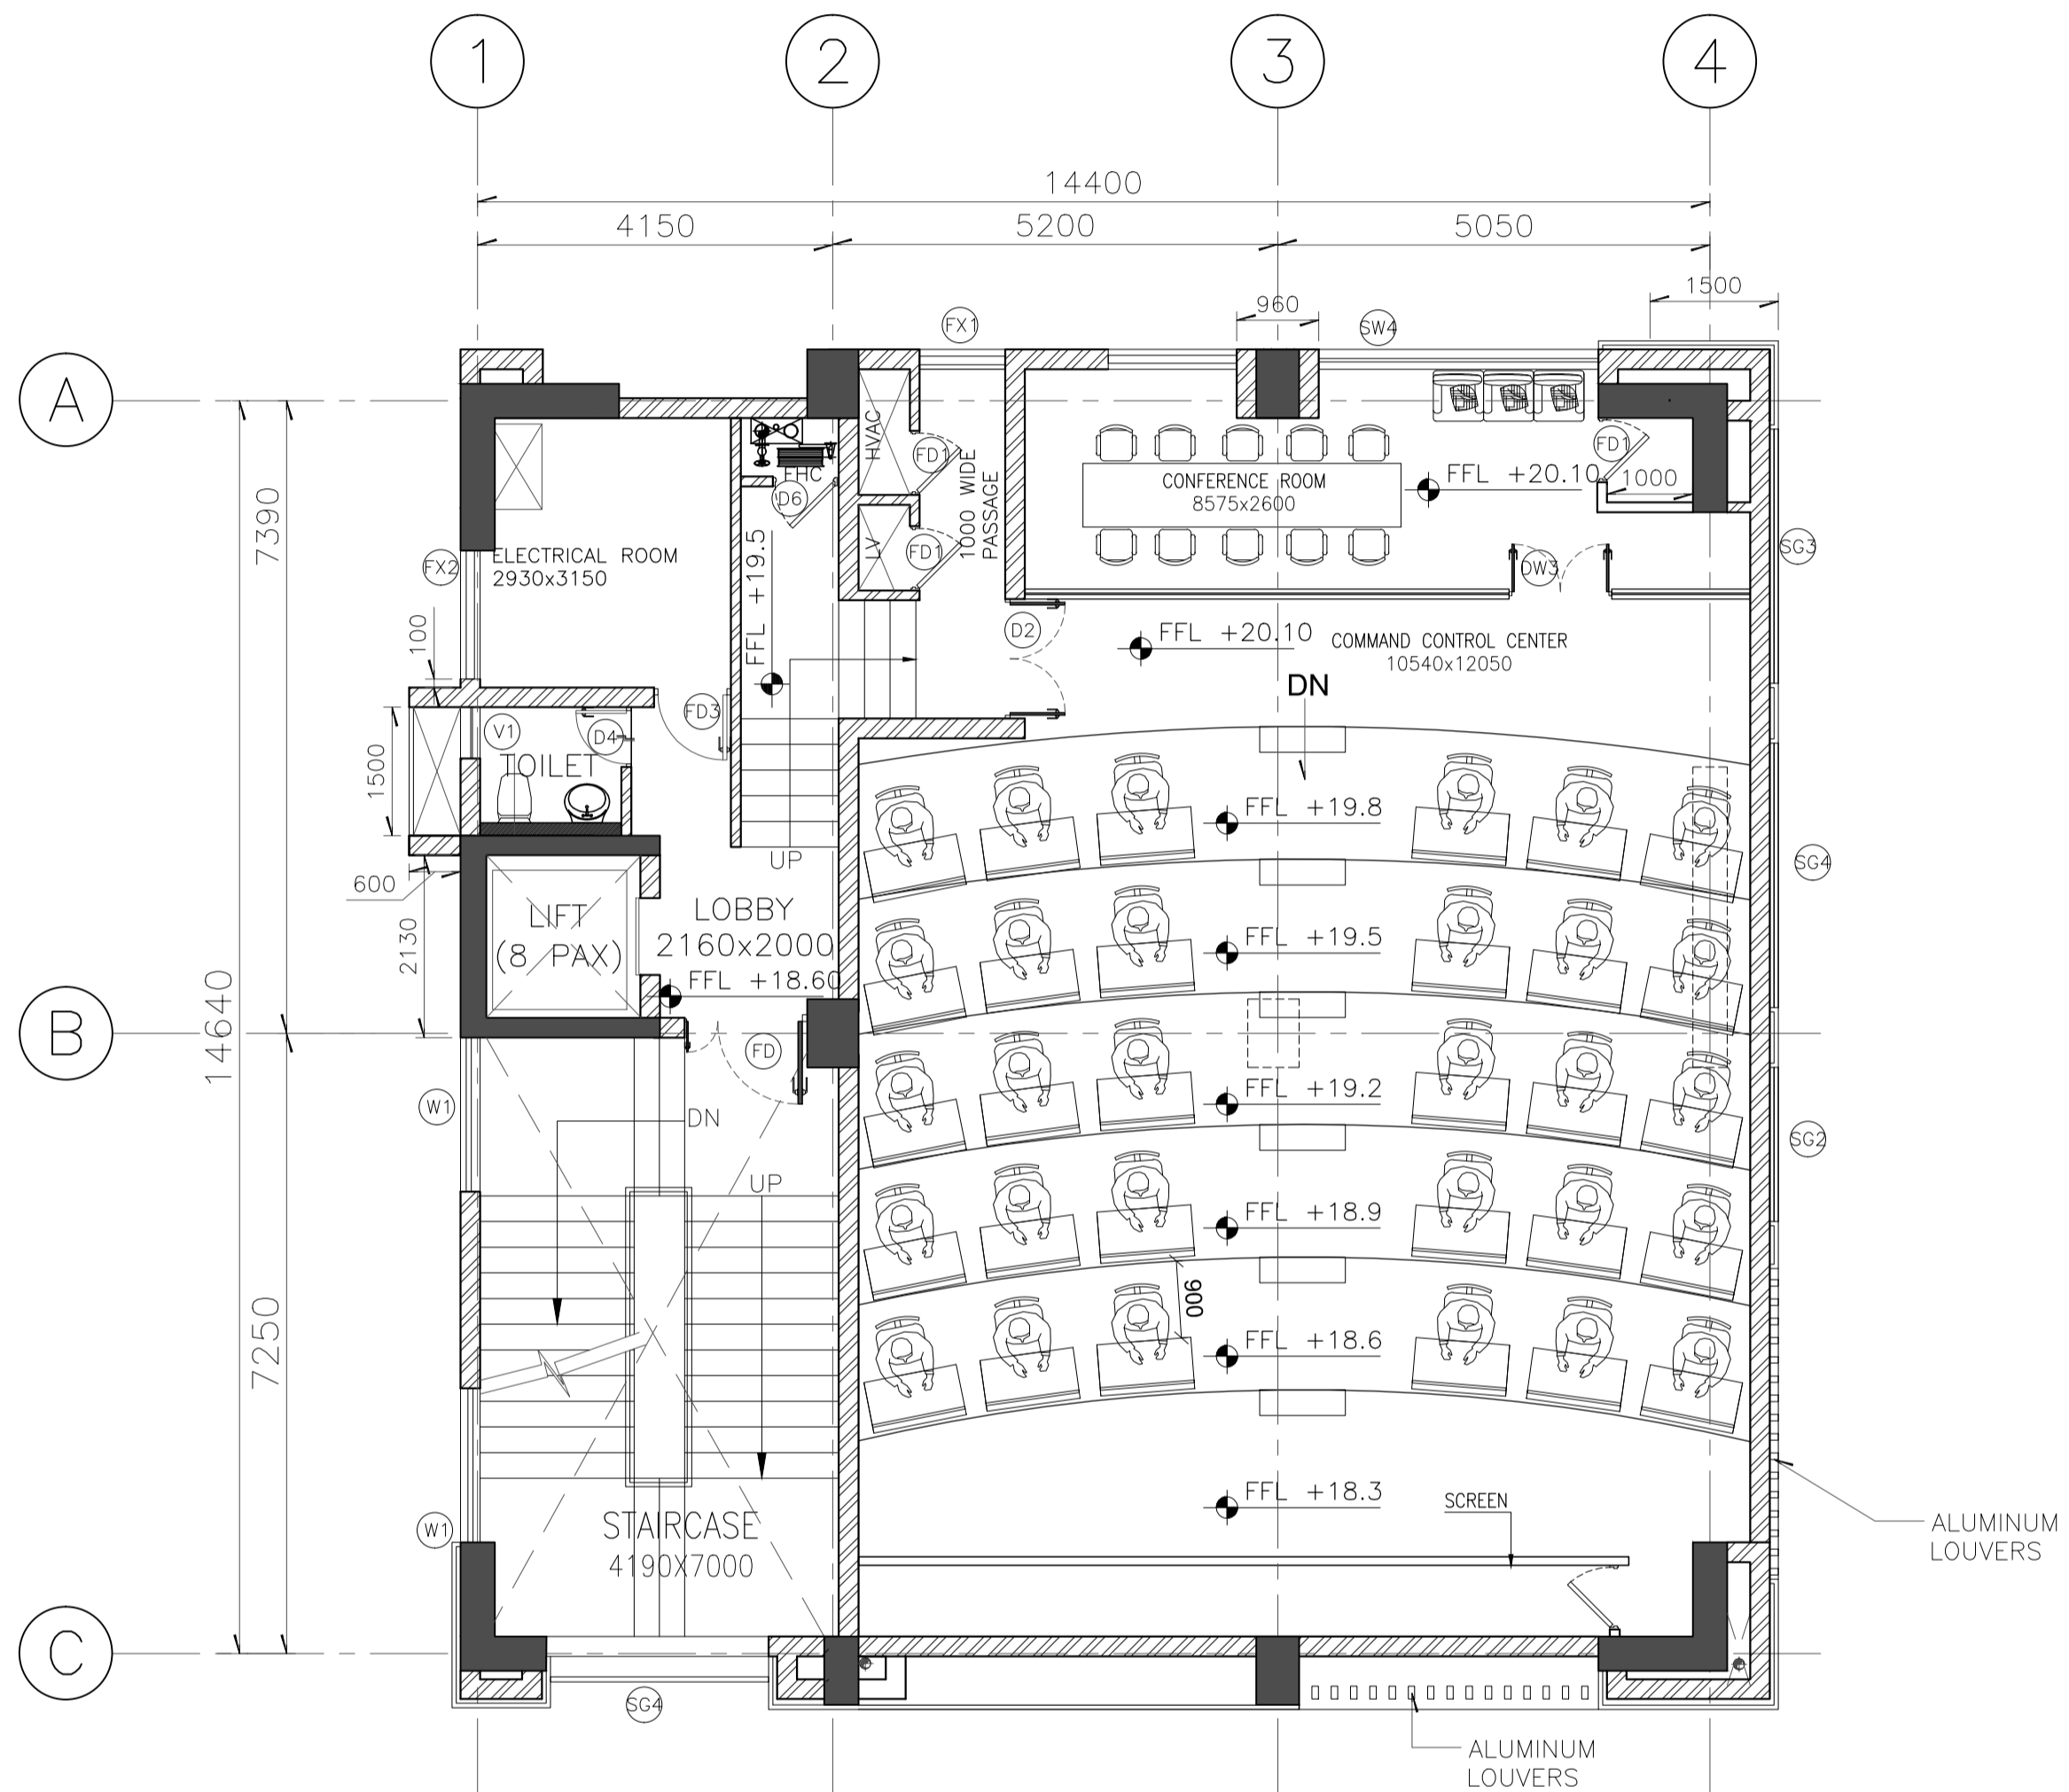

KEY PLAN (SCALE - NTS)

**LEGEND:**

[Hatched Box]	200/100 THK. BRICK MASONRY	FGL	FINISHED GROUND LEVEL
[Line]	DWG	DRAWING	
[Line]	THK	THICK/THICKNESS	
[Line]	T	TREAD	
[Line]	R	RISER	
[Line]	TYP	TYPICAL	
[Line]	FFL	FINISHED FLOOR LEVEL	
[Line]	RWP	RAIN WATER PIPE	
[Line]	SOM	SQUARE METER	

- NOTES:**
- ALL DIMENSIONS ARE IN MILLIMETERS AND ELEVATIONS ARE IN METRES, UNLESS OTHERWISE NOTED.
  - ALL THE DIMENSIONS SHALL BE CHECKED AND VERIFIED AT SITE.
  - DRAWING SHALL NOT BE SCALED, WRITTEN DIMENSIONS SHALL BE FOLLOWED.
  - ALL FLOOR LEVELS MENTIONED ARE FINISHED FLOOR LEVELS UNLESS OTHERWISE NOTED.
  - ALL DIMENSIONS ARE INDICATED CONSIDERING UNPLASTERED MASONRY/ CONCRETE UNLESS OTHERWISE NOTED.

ENGINEERING REFERENCE DRAWINGS/DOCUMENTS:

SIGN.																			
INITIALS																			
REVISIONS																			
SIGN.																			
INITIALS																			
REVISIONS																			
P0 SIGN.																			05-05-2020
INITIALS																			
ISSUE		DRN	DSN	CHD			CV	EL	IC	ME	PL	HVAC	EXT	LS		PE/PM	APPD		DATE

FOR TENDER PURPOSE ONLY  
DO NOT SCALE

P (PRELIMINARY) ISSUES ARE NOT TO BE USED FOR CONSTRUCTION / FABRICATION BUT ARE ISSUED FOR LIMITED PURPOSES ONLY AS INDICATED IN THE SMALL BLOCK ABOVE THIS BLOCK.  
CONSTRUCTION / FABRICATION WORK IS PERMITTED ON 'R' (RELEASED) ISSUES ONLY.  
INFORMATION CONTAINED WITHIN 'HOLD' IS NOT RELEASED FOR CONSTRUCTION / FABRICATION. FIELD MUST GET DESIGN OFFICE TO CLEAR HOLDS IN TIME BEFORE PROCEEDING WITH ANY CONSTRUCTION / FABRICATION WORK RELATED TO HOLDS.


Proprietary rights of the information contained herein belong to TCE. This information is intended to be used for the mentioned purpose/project only. In case of misuse of information and any claim arising thereon, cost and consequence will be on the party misusing the information.

GUWAHATI SMART CITY LIMITED  
SMART CITY MISSION GUWAHATI



FURNITURE LAYOUT - FOURTH FLOOR

**TATA CONSULTING ENGINEERS LIMITED**  
MUMBAI

SCALE : 1:75 DWG NO: TCE.10477A-AC-1007-AC-10131 ISSUE: P0  
DC & DISC: DEL-AC

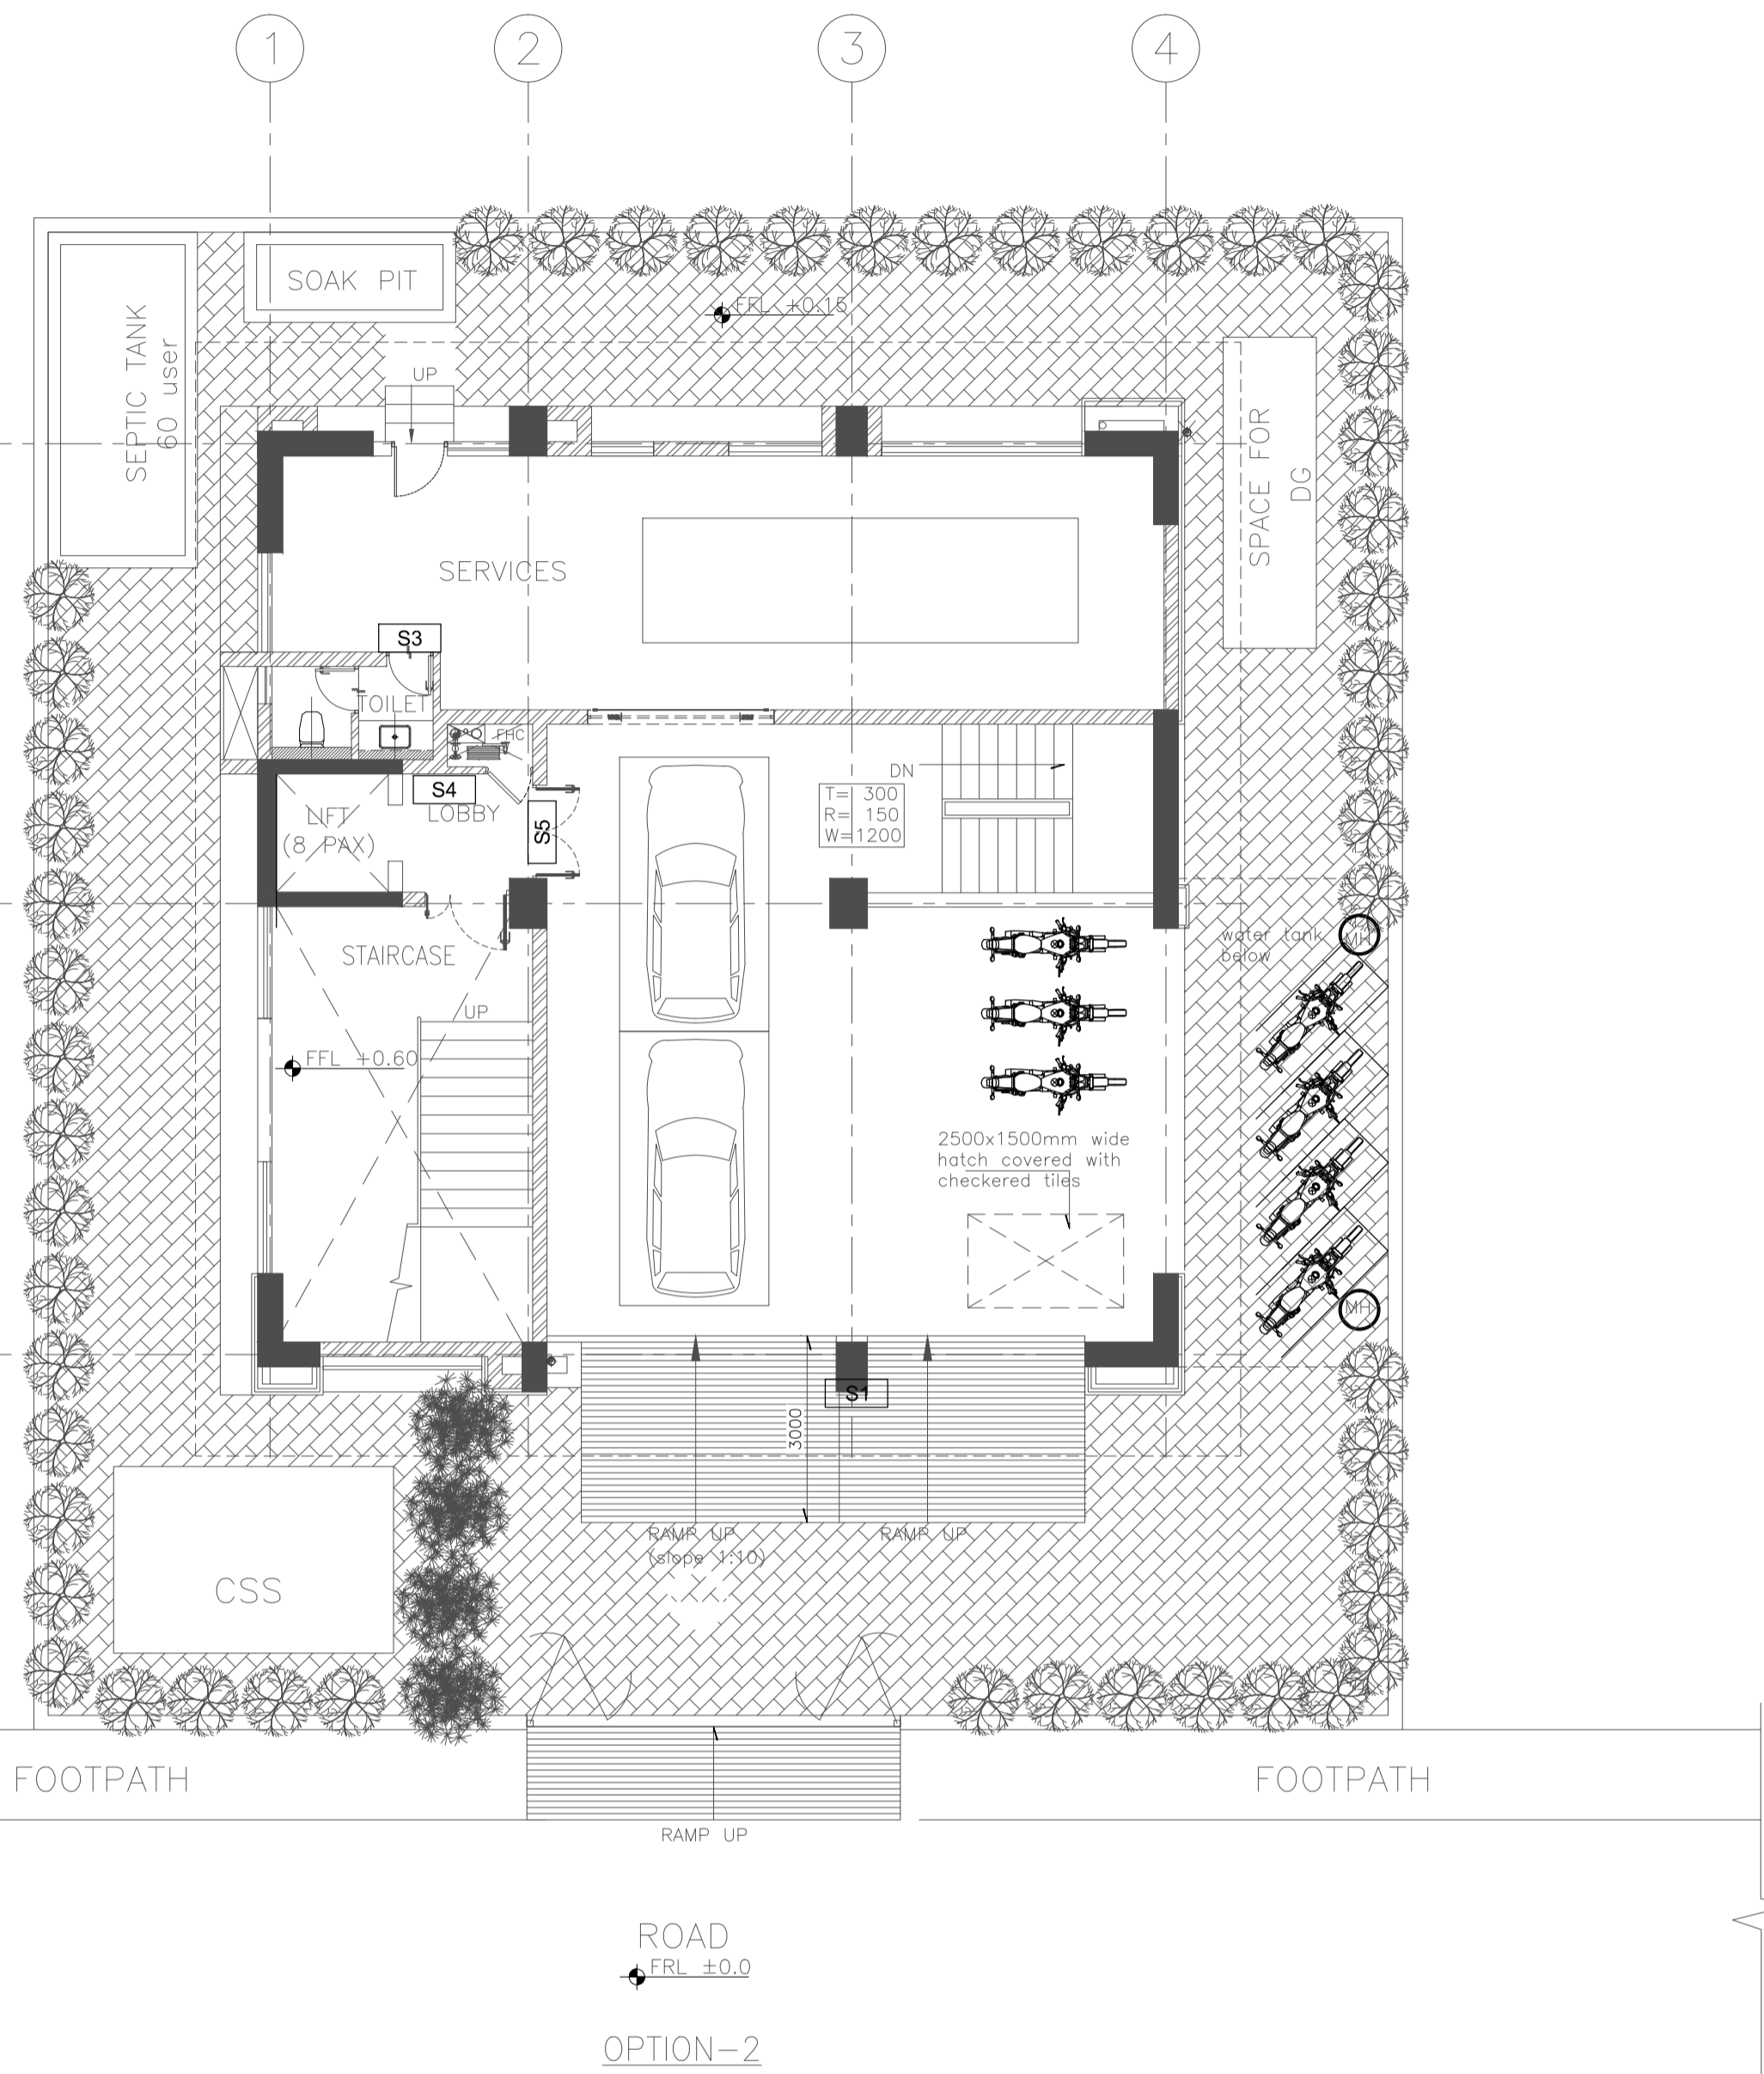

- LEGEND**
- S1 External wall - Building Name
  - S2 General Door Mounted
  - S3 Toilets - Door mounted
  - S4 Floor identification - Wall mounted
  - S5 Emergency Exit (Photoluminescent signages on foam board)
  - S6 Push/Pull - Door mounted

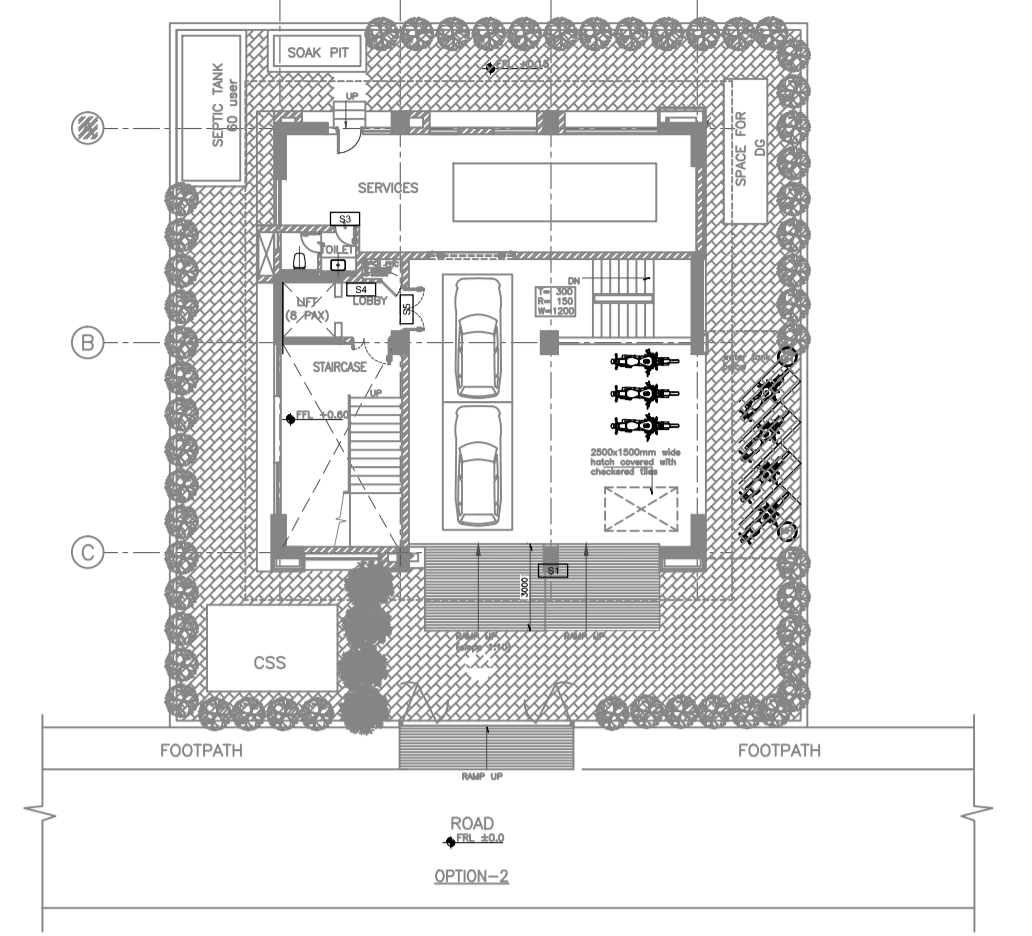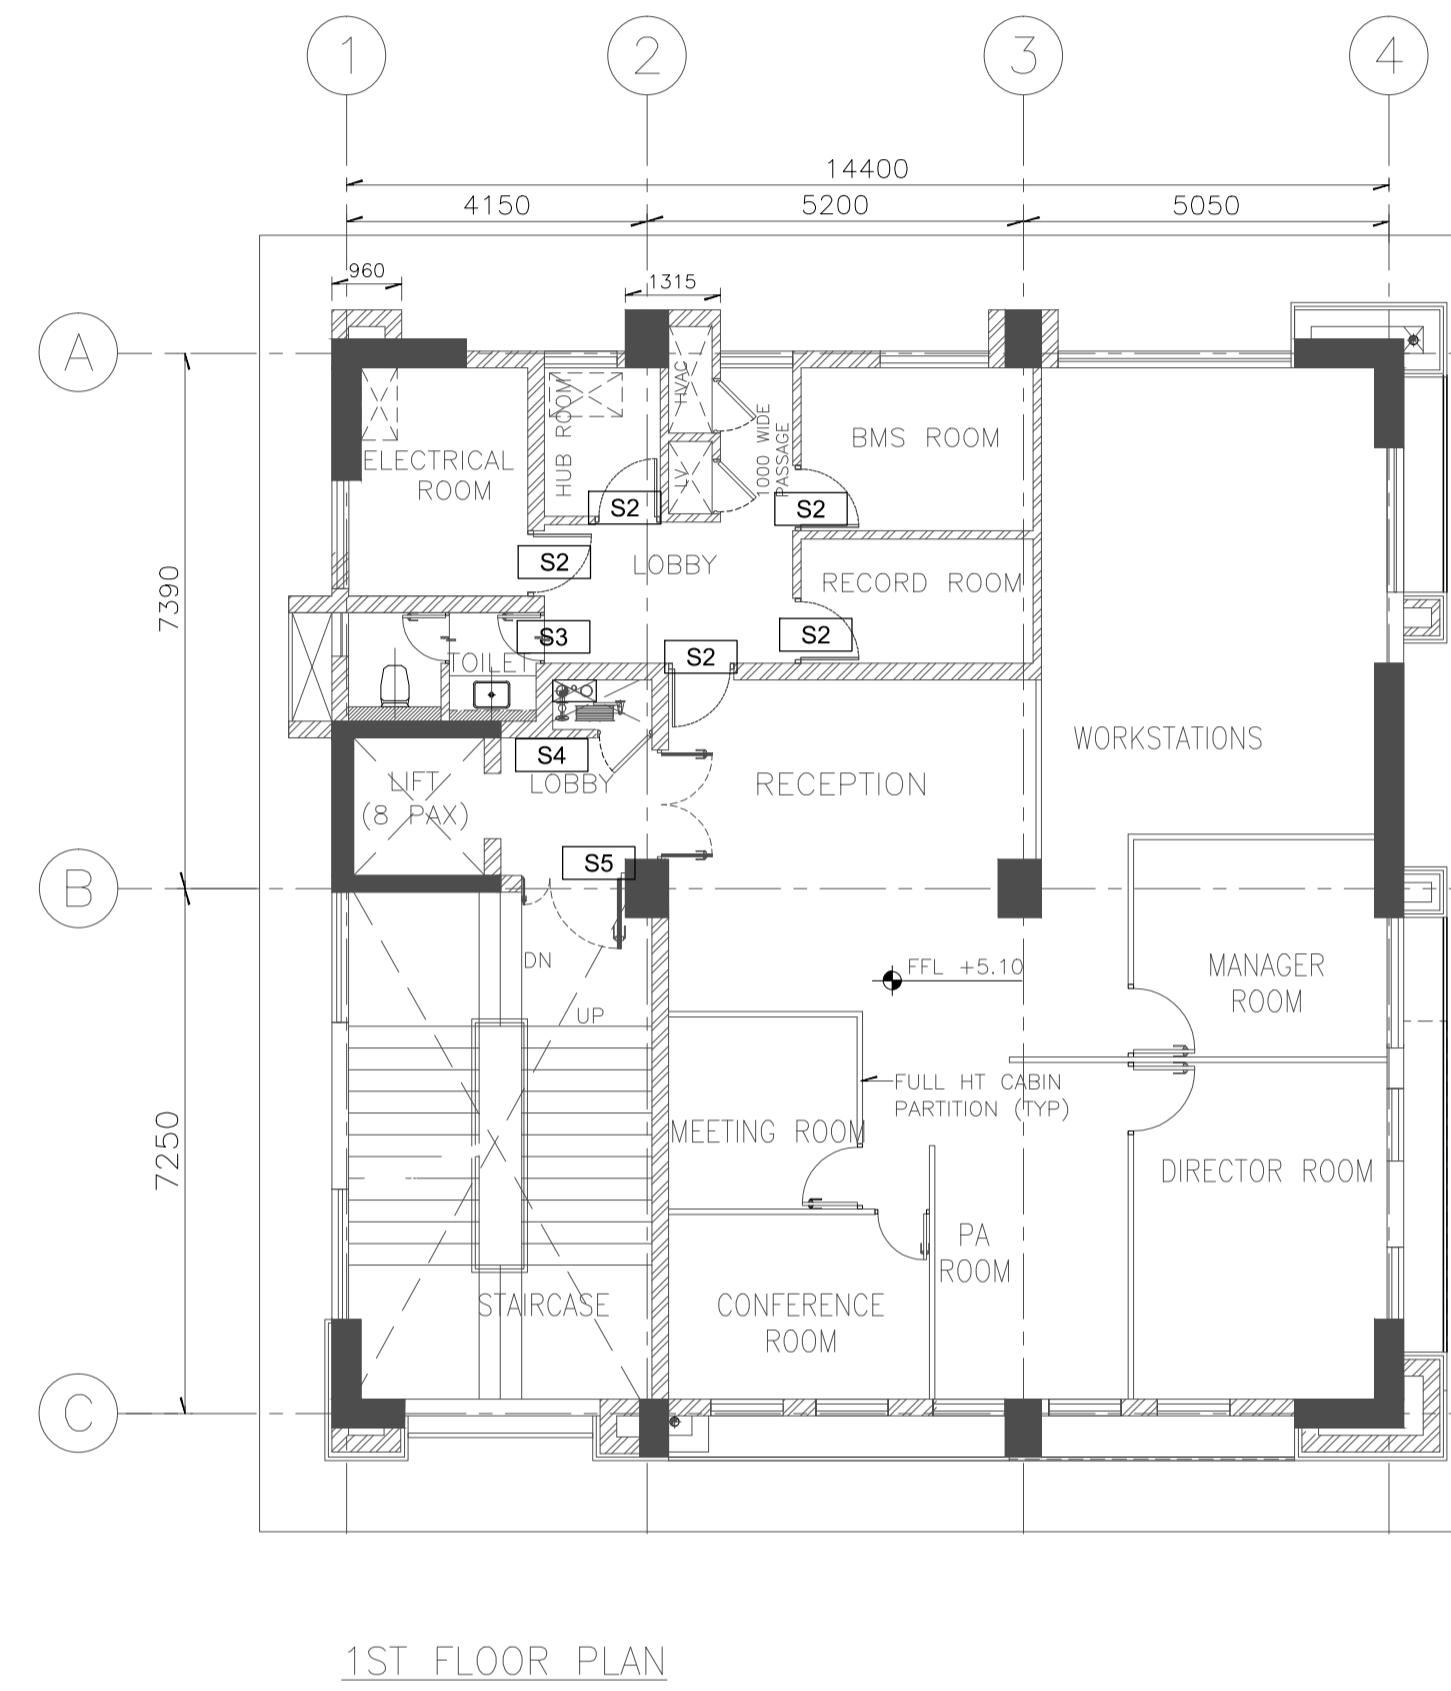

**LEGEND:**

200/100 THK. BRICK MASONRY	FGL FINISHED GROUND LEVEL
DWG DRAWING	RWP RAIN WATER PIPE
THK THICK/THICKNESS	SOM SQUARE METER
T TREAD	
R RISER	
TYP TYPICAL	
FFL FINISHED FLOOR LEVEL	

- NOTES:**
1. ALL DIMENSIONS ARE IN MILLIMETERS AND ELEVATIONS ARE IN METRES, UNLESS OTHERWISE NOTED.
  2. ALL THE DIMENSIONS SHALL BE CHECKED AND VERIFIED AT SITE.
  3. DRAWING SHALL NOT BE SCALED, WRITTEN DIMENSIONS SHALL BE FOLLOWED.
  4. ALL FLOOR LEVELS MENTIONED ARE FINISHED FLOOR LEVELS UNLESS OTHERWISE NOTED.
  5. ALL DIMENSIONS ARE INDICATED CONSIDERING UNPLASTERED MASONRY/ CONCRETE UNLESS OTHERWISE NOTED.




ENGINEERING REFERENCE DRAWINGS/DOCUMENTS:

FOR TENDER PURPOSE ONLY  
**DO NOT SCALE**


P (PRELIMINARY) ISSUES ARE NOT TO BE USED FOR CONSTRUCTION / FABRICATION BUT ARE ISSUED FOR LIMITED PURPOSES ONLY AS INDICATED IN THE SMALL BLOCK ABOVE THIS BLOCK.  
CONSTRUCTION / FABRICATION WORK IS PERMITTED ON 'R' (RELEASED) ISSUES ONLY.  
INFORMATION CONTAINED WITHIN 'HOLD' IS NOT RELEASED FOR CONSTRUCTION / FABRICATION. FIELD MUST GET DESIGN OFFICE TO CLEAR HOLDS IN TIME BEFORE PROCEEDING WITH ANY CONSTRUCTION / FABRICATION WORK RELATED TO HOLDS.  
Proprietary rights of the information contained herein belong to TCE. This information is intended to be used for the mentioned purpose/project only. In case of misuse of information and any claim arising thereon, cost and consequence will be on the party misusing the information.

FILE NAME : TCE.10477A-AC-1007-AC-10132

SIGN. INITIALS															
REVISIONS															
SIGN. INITIALS															
REVISIONS															
SIGN. INITIALS															
PO	SD	NM	NM	CV	EL	IC	ME	PL	HVAC	EXT	LS	NM/AD	CRI	05-05-2020	
ISSUE	DRN	DSN	CHD	CLEARED				PE/PM	APPD	DATE					
<b>GUWAHATI SMART CITY LIMITED</b> SMART CITY MISSION GUWAHATI															
SIGNAGE PLAN GROUND FLOOR & FIRST FLOOR															
<b>TATA CONSULTING ENGINEERS LIMITED</b> MUMBAI															
SCALE : 1:100	DWG NO:	TCE.10477A-AC-1007-AC-10132										ISSUE PO			
DC & DISC: DEL-AC															

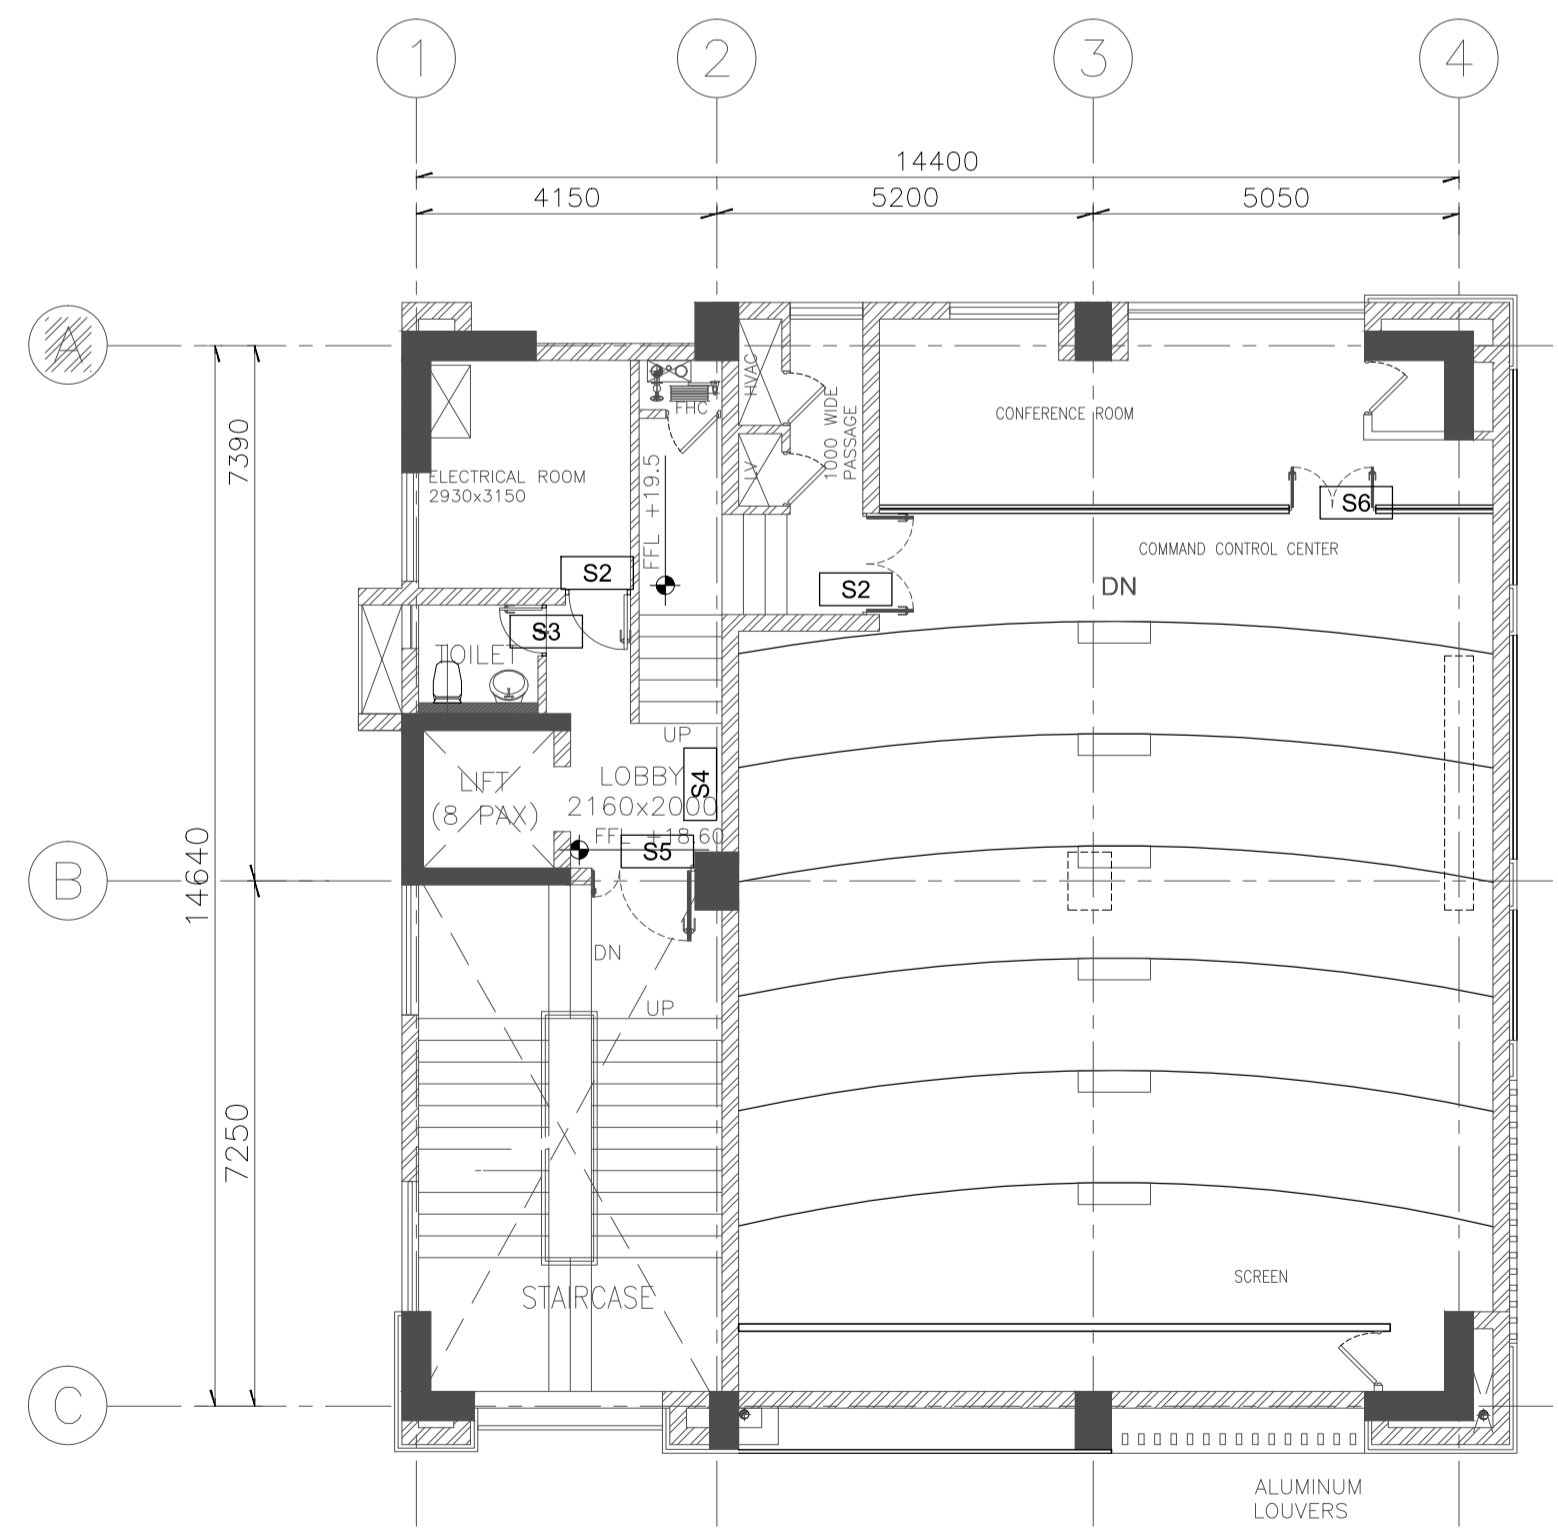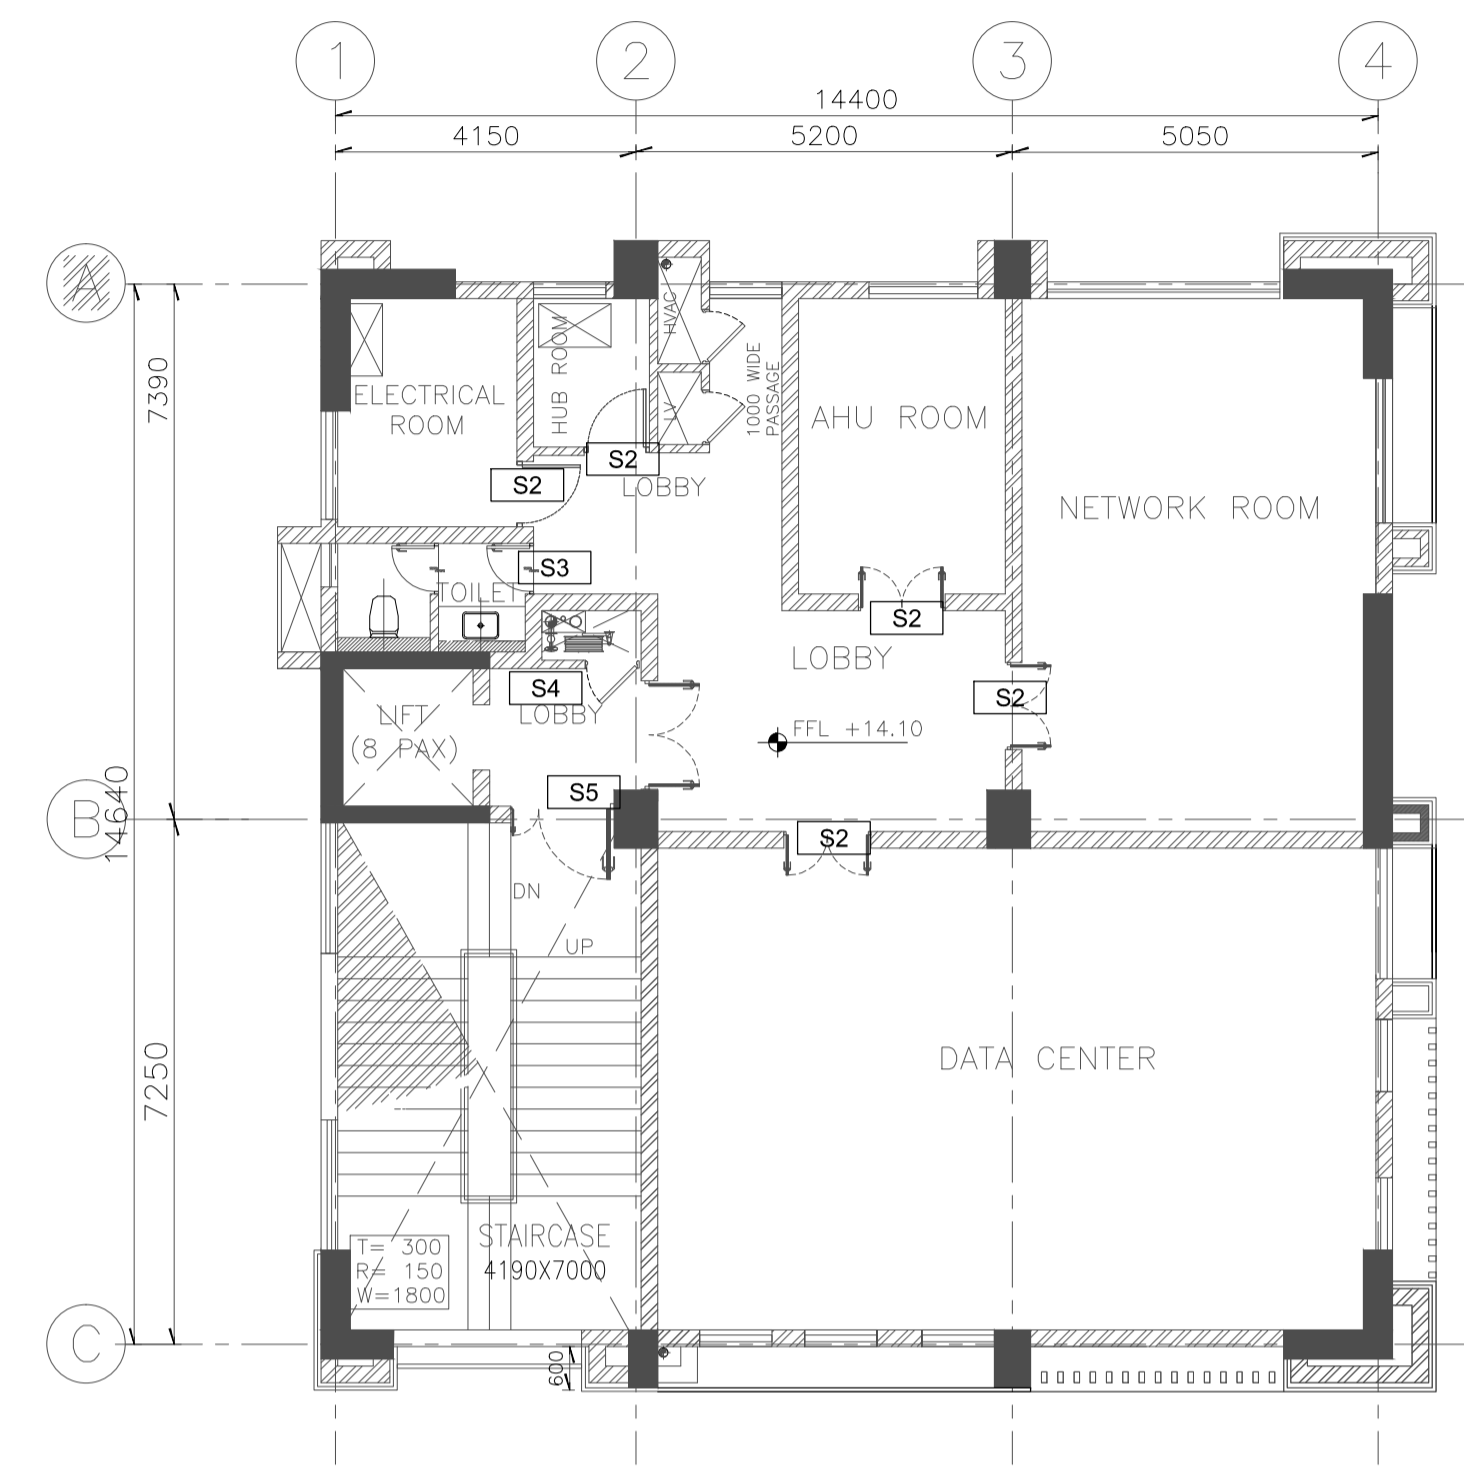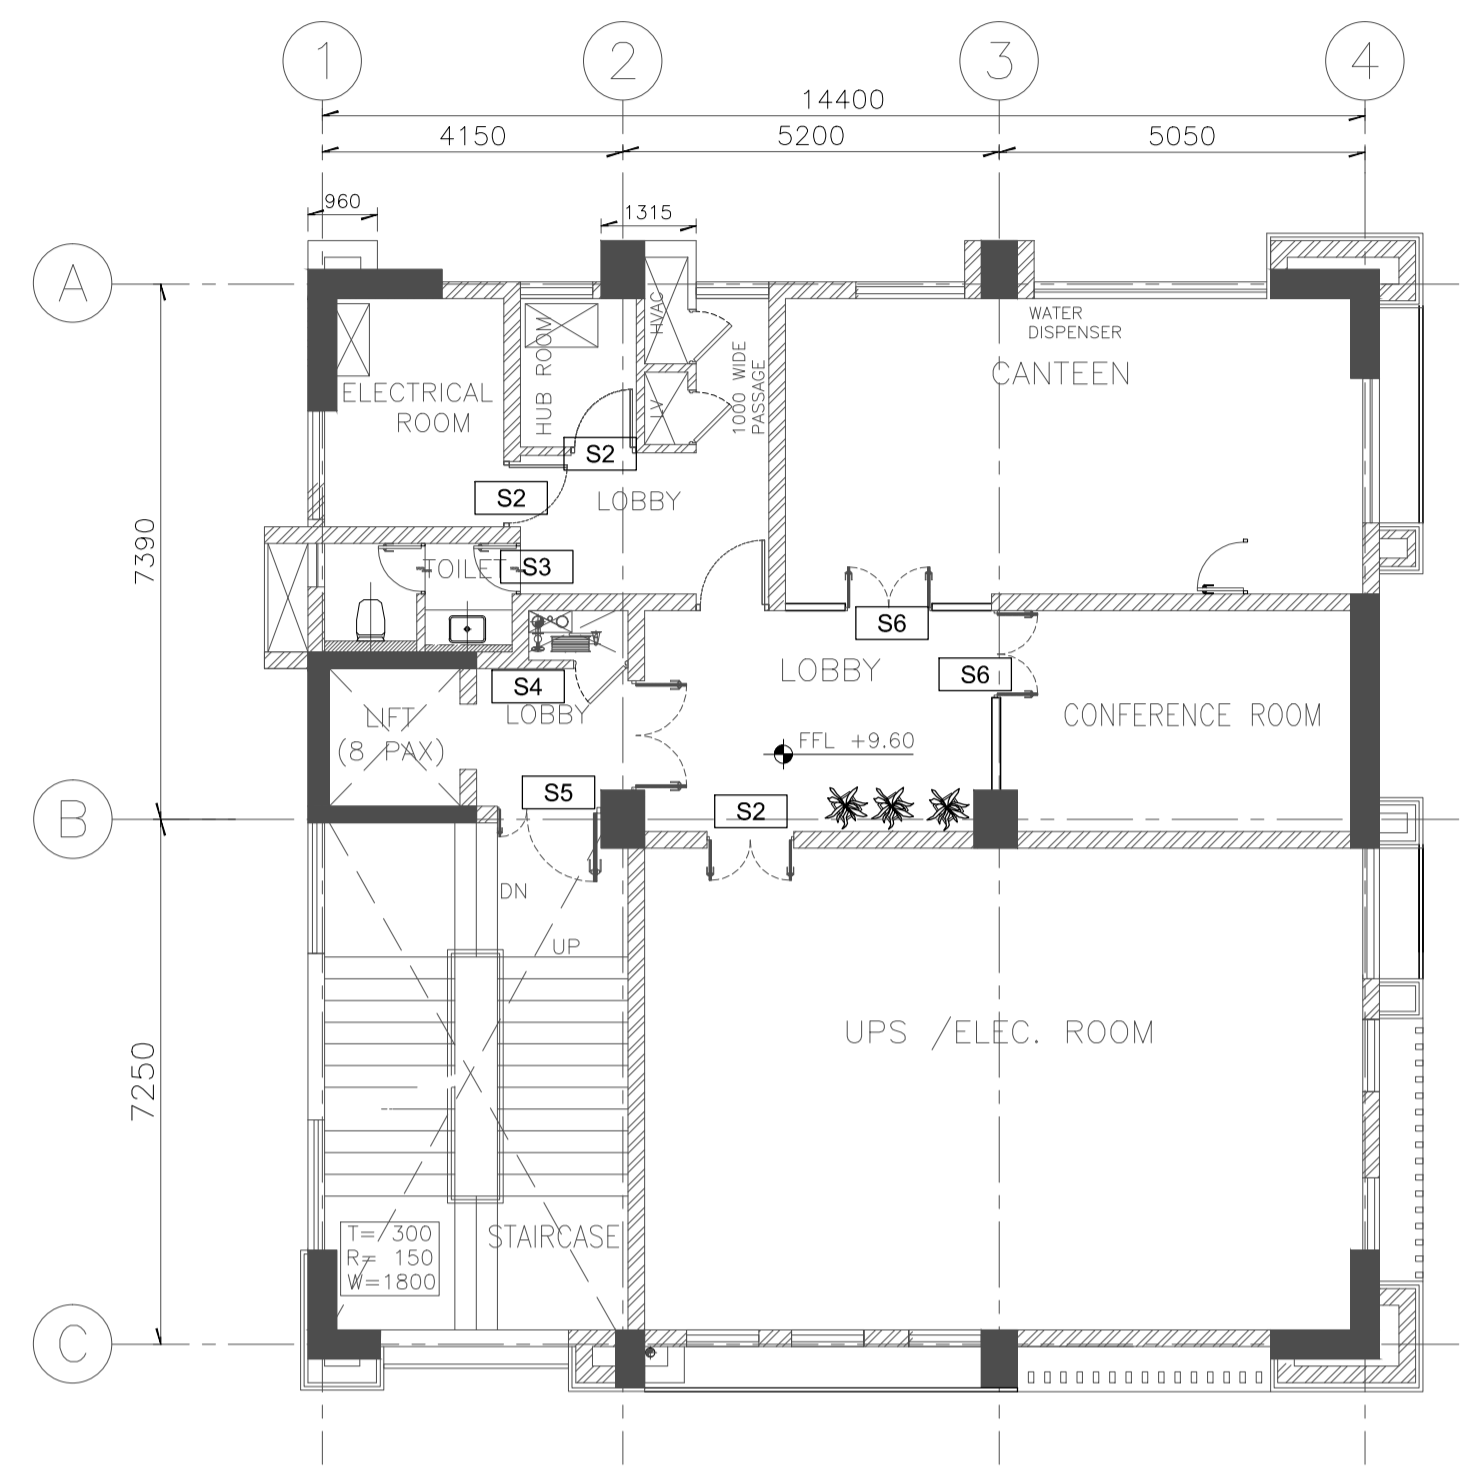

- LEGEND**
- S1 External wall - Building Name
  - S2 General Door Mounted
  - S3 Toilets - Door mounted
  - S4 Floor identification - Wall mounted
  - S5 Emergency Exit (Photoluminescent signages on foam board)
  - S6 Push/Pull - Door mounted

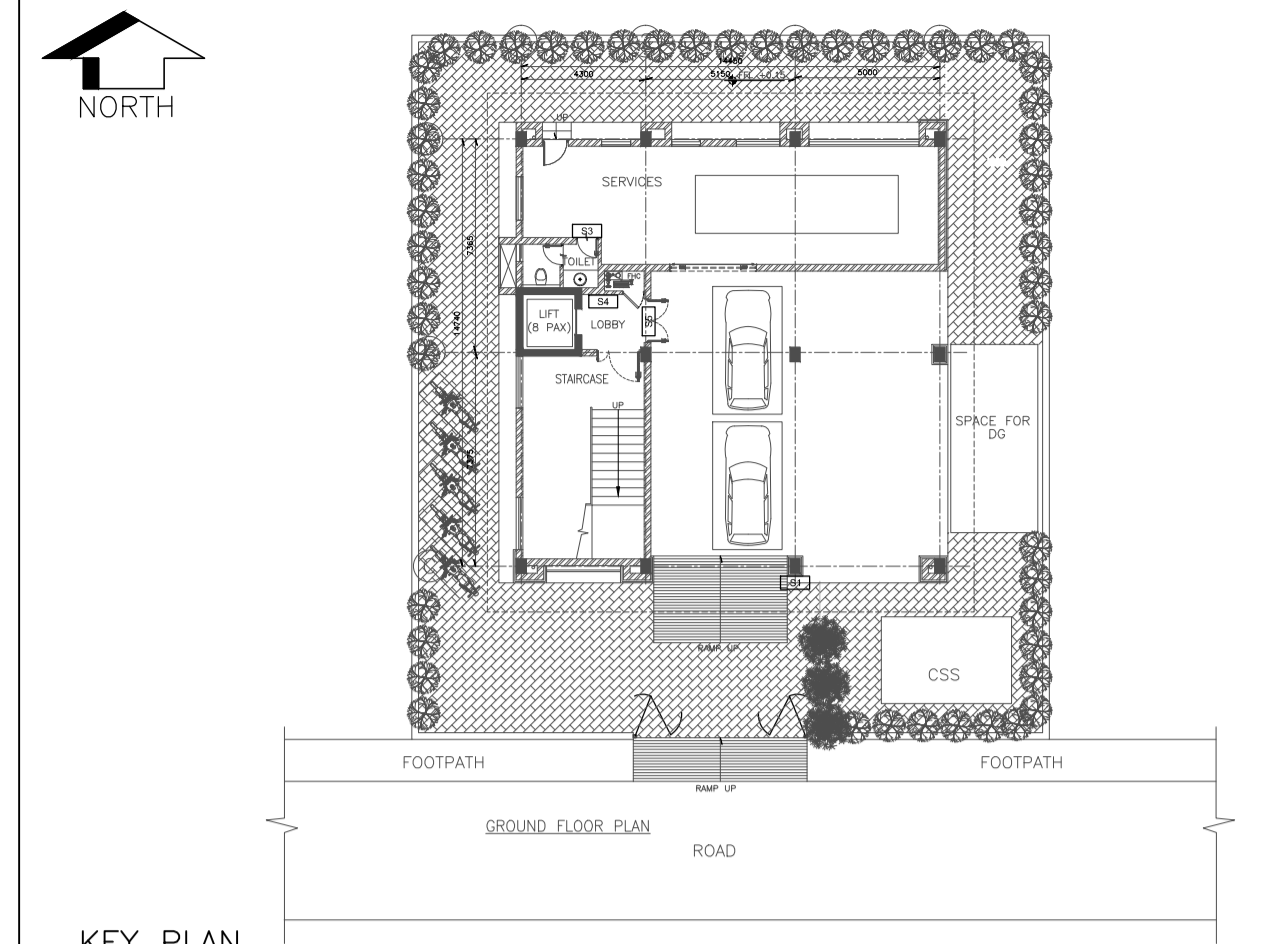

**LEGEND:**

[Hatched]	200/100 THK. BRICK MASONRY	FGL	FINISHED GROUND LEVEL
DWG	DRAWING	RWP	RAIN WATER PIPE
THK	THICK/THICKNESS	SOM	SQUARE METER
T	TREAD		
R	RISER		
TYP	TYPICAL		
FFL	FINISHED FLOOR LEVEL		

- NOTES:**
- ALL DIMENSIONS ARE IN MILLIMETERS AND ELEVATIONS ARE IN METRES, UNLESS OTHERWISE NOTED.
  - ALL THE DIMENSIONS SHALL BE CHECKED AND VERIFIED AT SITE.
  - DRAWING SHALL NOT BE SCALED, WRITTEN DIMENSIONS SHALL BE FOLLOWED.
  - ALL FLOOR LEVELS MENTIONED ARE FINISHED FLOOR LEVELS UNLESS OTHERWISE NOTED.
  - ALL DIMENSIONS ARE INDICATED CONSIDERING UNPLASTERED MASONRY/ CONCRETE UNLESS OTHERWISE NOTED.

ENGINEERING REFERENCE DRAWINGS/DOCUMENTS:

FOR TENDER PURPOSE ONLY  
**DO NOT SCALE**  
 P (PRELIMINARY) ISSUES ARE NOT TO BE USED FOR CONSTRUCTION / FABRICATION BUT ARE ISSUED FOR LIMITED PURPOSES ONLY AS INDICATED IN THE SMALL BLOCK ABOVE THIS BLOCK.  
 CONSTRUCTION / FABRICATION WORK IS PERMITTED ON 'R' (RELEASED) ISSUES ONLY.  
 INFORMATION CONTAINED WITHIN 'HOLD' IS NOT RELEASED FOR CONSTRUCTION / FABRICATION. FIELD MUST GET DESIGN OFFICE TO CLEAR HOLDS IN TIME BEFORE PROCEEDING WITH ANY CONSTRUCTION / FABRICATION WORK RELATED TO HOLDS.  
 Proprietary rights of the information contained herein belong to TCE. This information is intended to be used for the mentioned purpose/project only. In case of misuse of information and any claim arising thereon, cost and consequence will be on the party misusing the information.  
 FILE NAME : TCE.10477A-AC-1007-AC-10133


SIGN.																			
INITIALS																			
REVISIONS																			
SIGN.																			
INITIALS																			
REVISIONS																			
P0																			05-05-2020
ISSUE		DRN	DSN	CHD		CV	EL	IC	ME	PL	HVAC	EXT	LS		PE/PM	APPD			DATE
										CLEARED									

**GUWAHATI SMART CITY LIMITED**  
 SMART CITY MISSION GUWAHATI


**SIGNAGE PLAN**  
 SECOND FLOOR, THIRD FLOOR & FOURTH FLOOR

**TATA CONSULTING ENGINEERS LIMITED**  
 MUMBAI

SCALE : 1:100  
 DWG NO: TCE.10477A-AC-1007-AC-10133  
 DC & DISC: DEL-AC  
 ISSUE P0

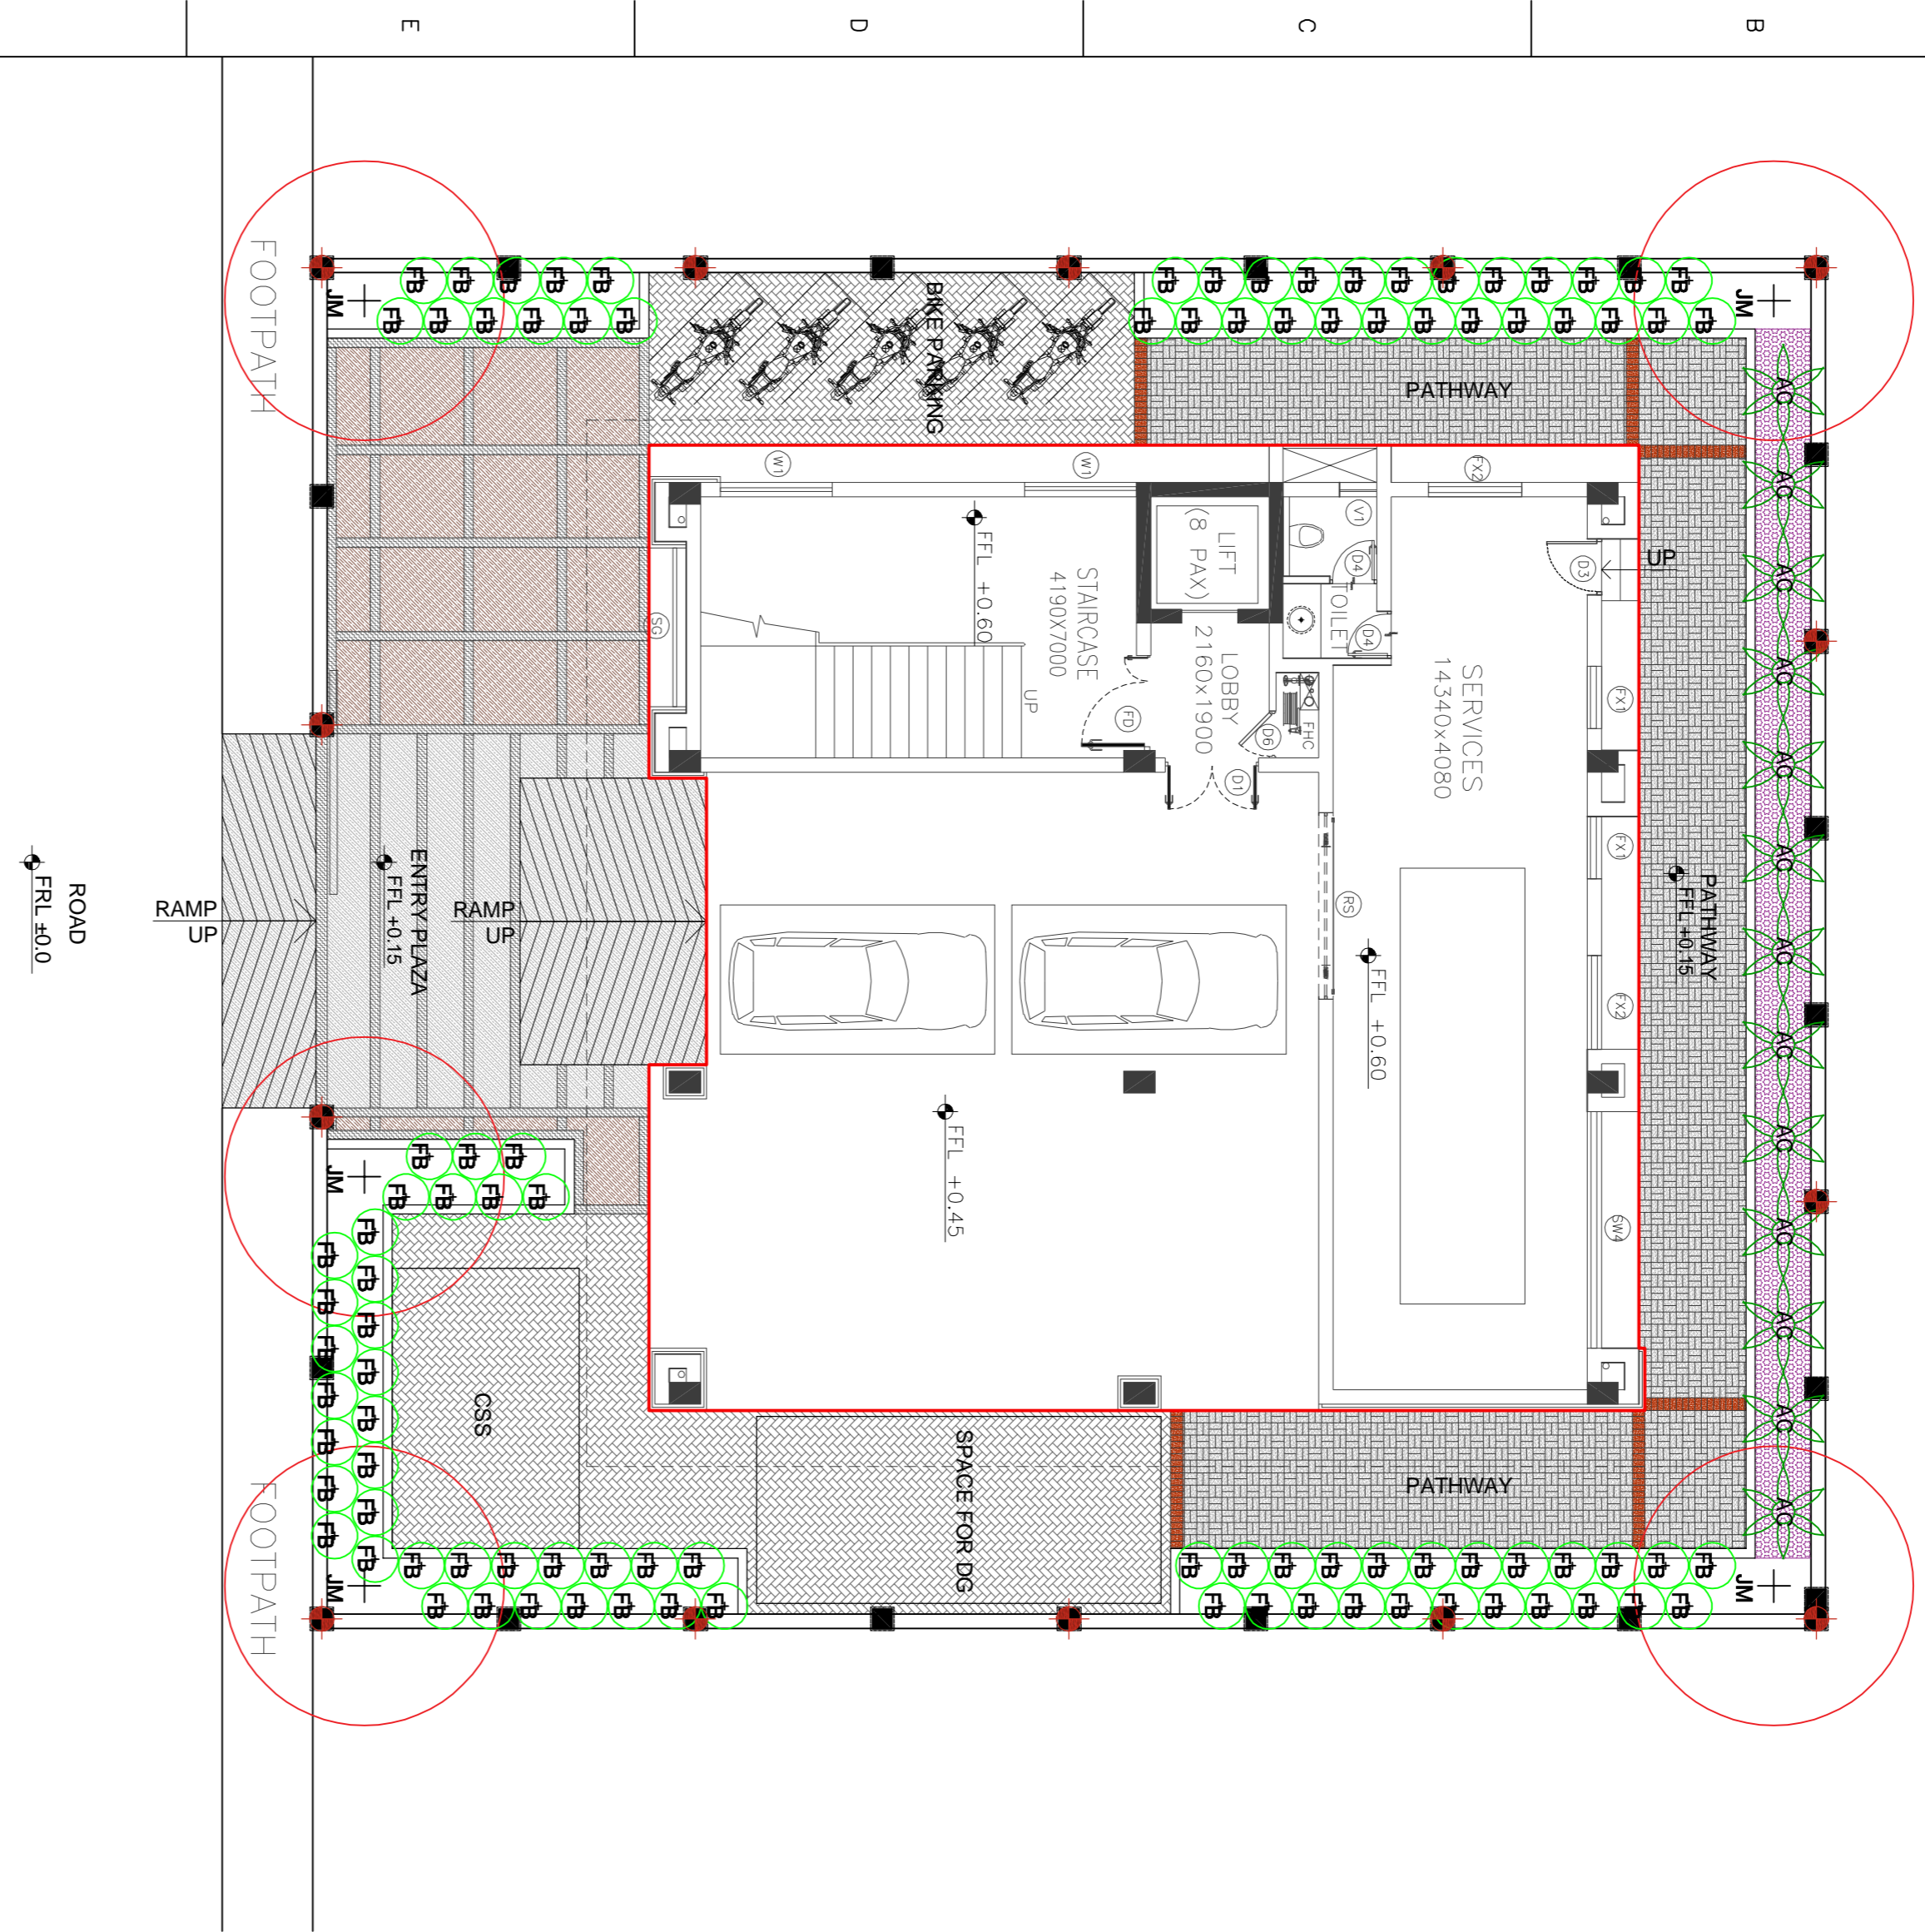

**P1** SITE PLAN WITH LANDSCAPE  
 SCALE - 1:100

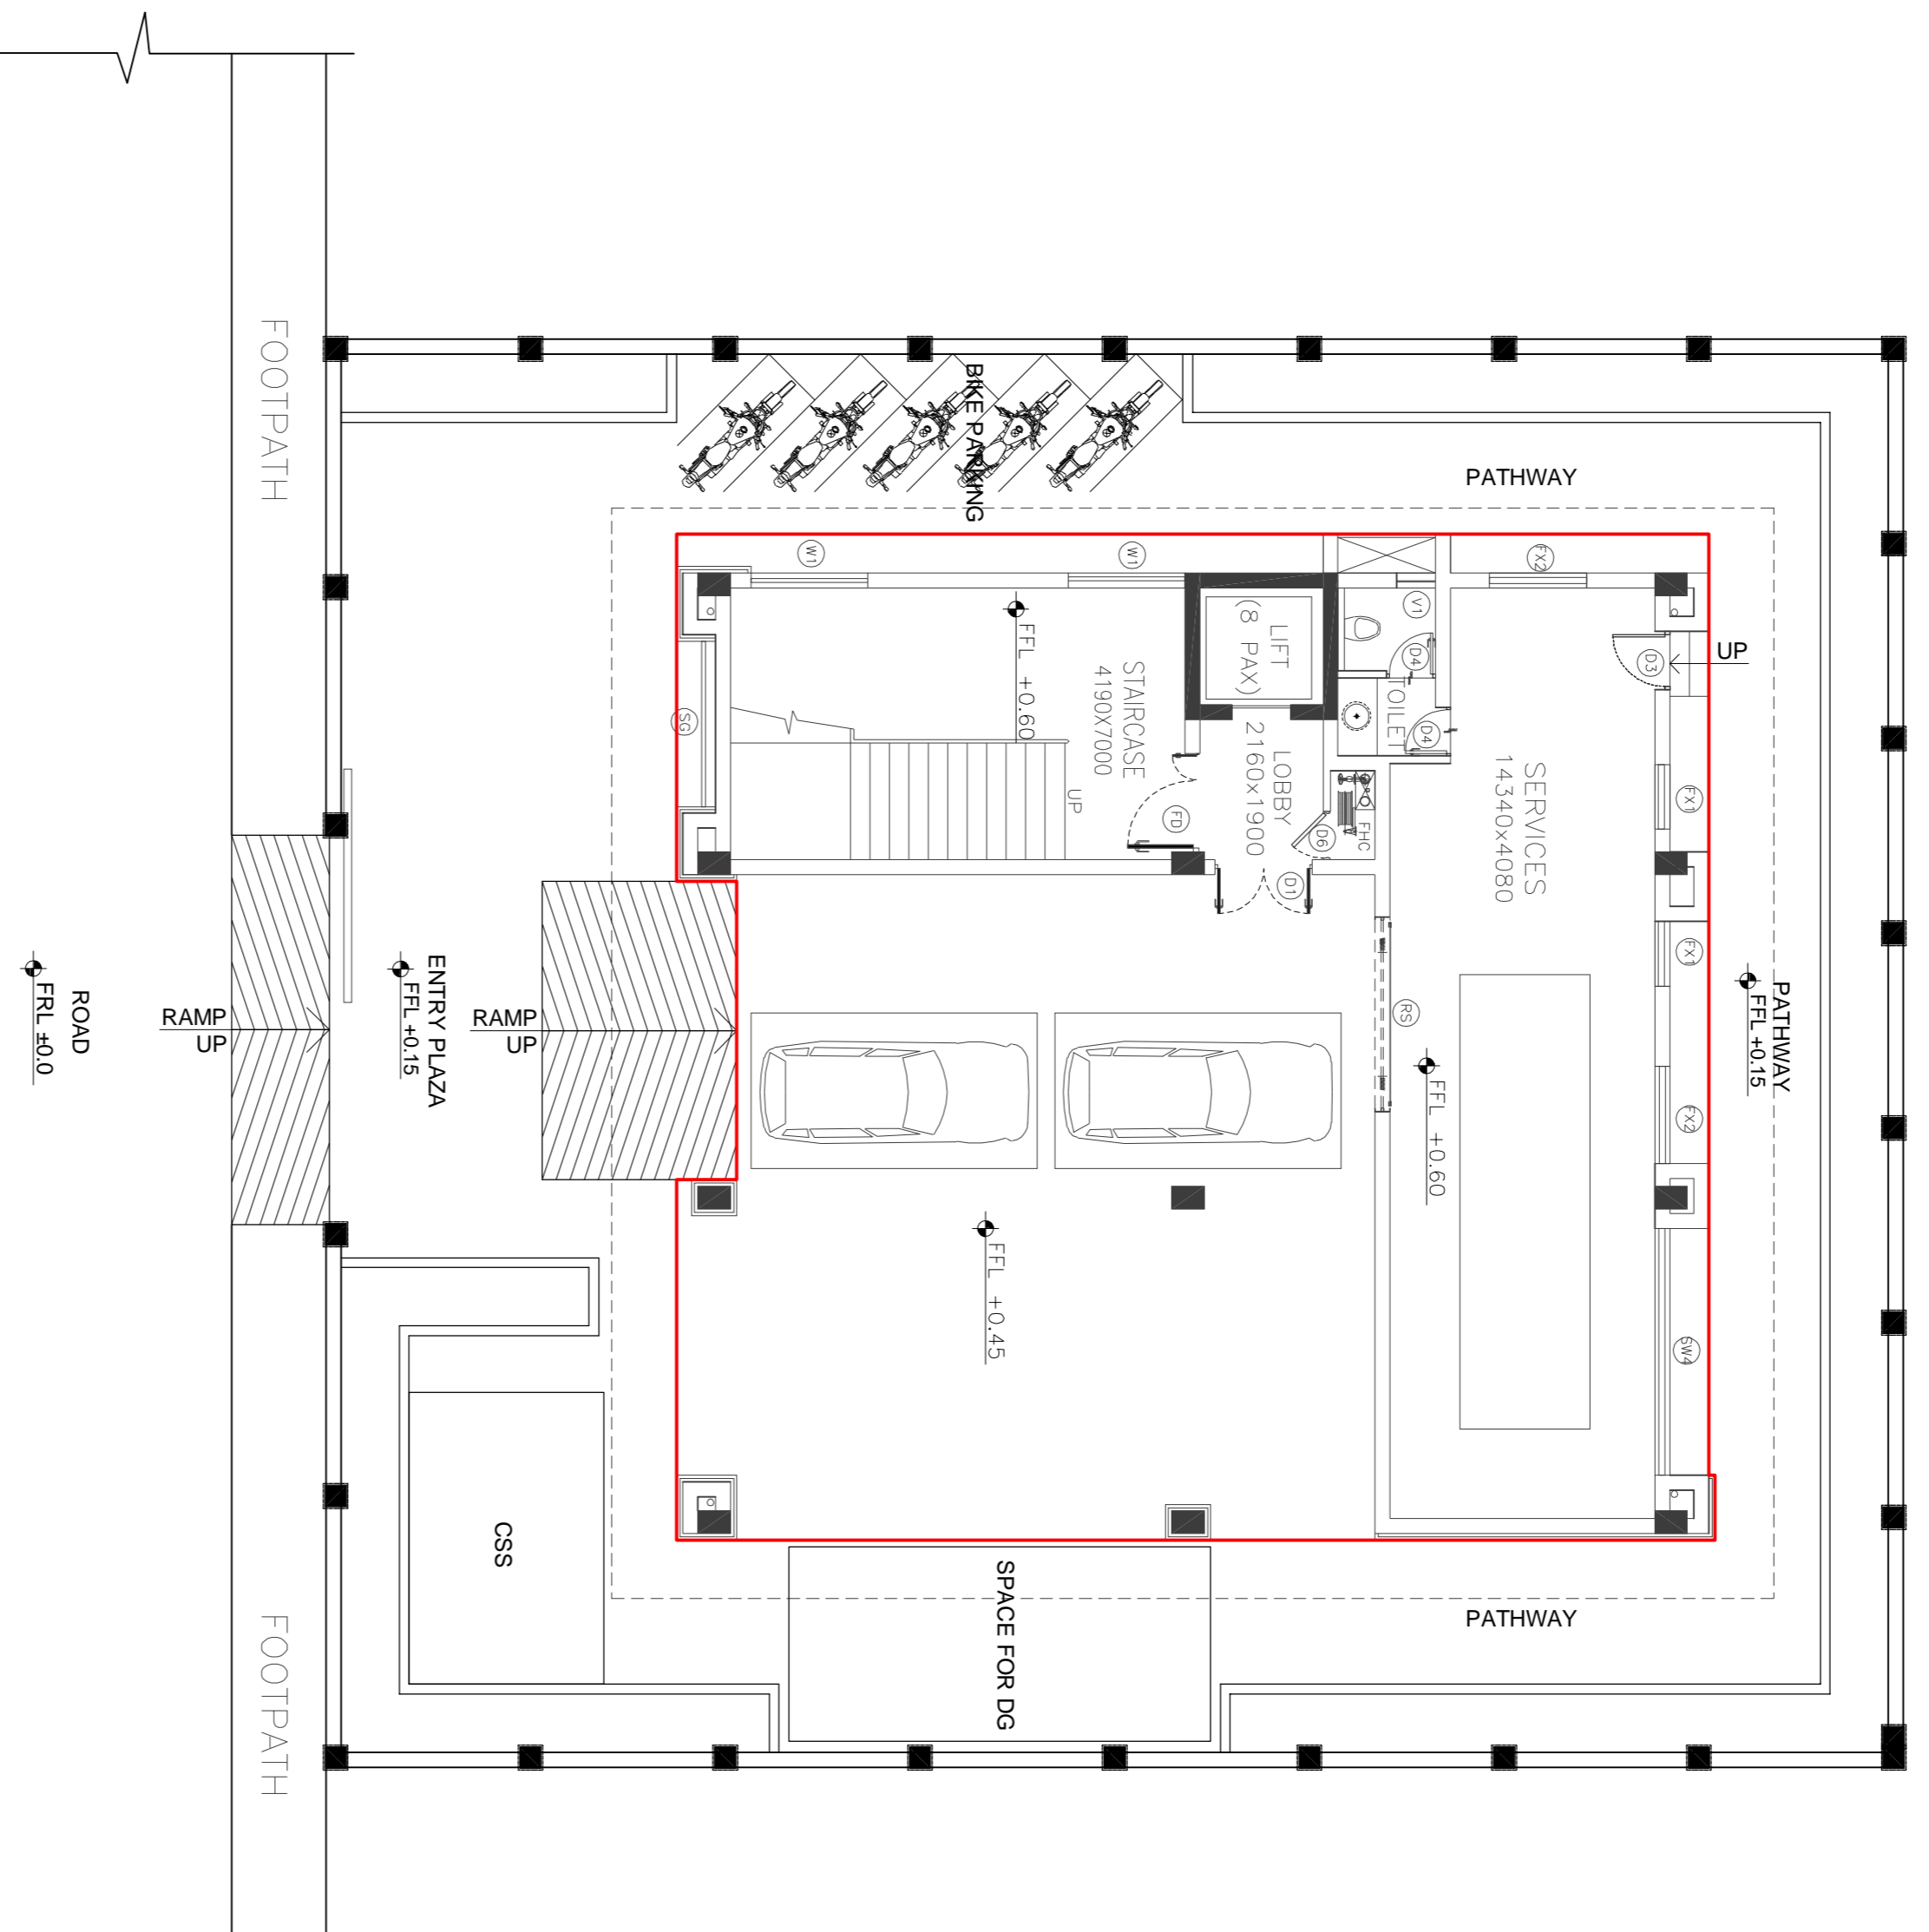

**P2** EXTERNAL LEVEL PLAN  
 SCALE - 1:100

**HARDSCAPE LEGEND**

SR	SYMBOL	DESCRIPTION	QUANTITY
1.	[Symbol]	Interlocking 60mm thick Concrete pavers (Dark Gray)	75 sqm
2.	[Symbol]	Interlocking 60mm thick Concrete pavers Brick pavers (Light Gray)	70 sqm
3.	[Symbol]	Interlocking 60mm thick Concrete pavers Brick pavers (Red)	10 sqm
4.	[Symbol]	Polished Black Granite (150 mm wide band)	20 sqm
5.	[Symbol]	Flamed Granite (18mm thick)	50 sqm
6.	[Symbol]	Polished Tan Brown Granite (25mm thick)	30 sqm

**SOFTSCAPE LEGEND**

SR	SYMBOL	DESCRIPTION	QUANTITY
1.	[Symbol]	Jacaranda mimosifolia	05 Nos.
2.	[Symbol]	Ficus benjamina	95 Nos.
3.	[Symbol]	Areca palm	13 Nos.
4.	[Symbol]	Raphis excelsa	18 Sqm.

**LIGHTING LEGEND**

SR	SYMBOL	DESCRIPTION	QUANTITY
1.	[Symbol]	GATE LIGHT	14 Nos.

**DO NOT SCALE**  
 GOOD FOR CONSTRUCTION

**DISCLAIMER:**  
 P PRELIMINARY ISSUES ARE NOT TO BE USED FOR CONSTRUCTION. FABRICATOR SHALL BE RESPONSIBLE FOR CHECKING DIMENSIONS AND MATERIALS. THE CONTRACTOR SHALL BE RESPONSIBLE FOR VERIFYING THE DIMENSIONS AND MATERIALS.

ISSUE	DRN	DSN	CHD	CV	EL	IC	ME	PL	HW	EXT	LS	PE/PM	APPD	DATE

**GUWAHATI SMART CITY LIMITED**  
 SMART CITY MISSION GUWAHATI

**TATA CONSULTING ENGINEERS LIMITED**  
 MUMBAI

**TATA**  
 SCALE : 1:100  
 DWG NO. : ICE.10477A-LP-1018-LP-10401  
 DC & DISC: DEL-AC  
 ISSUE RO  
 TCE FORM NO. 091 R0