



2nd FLOOR PLAN

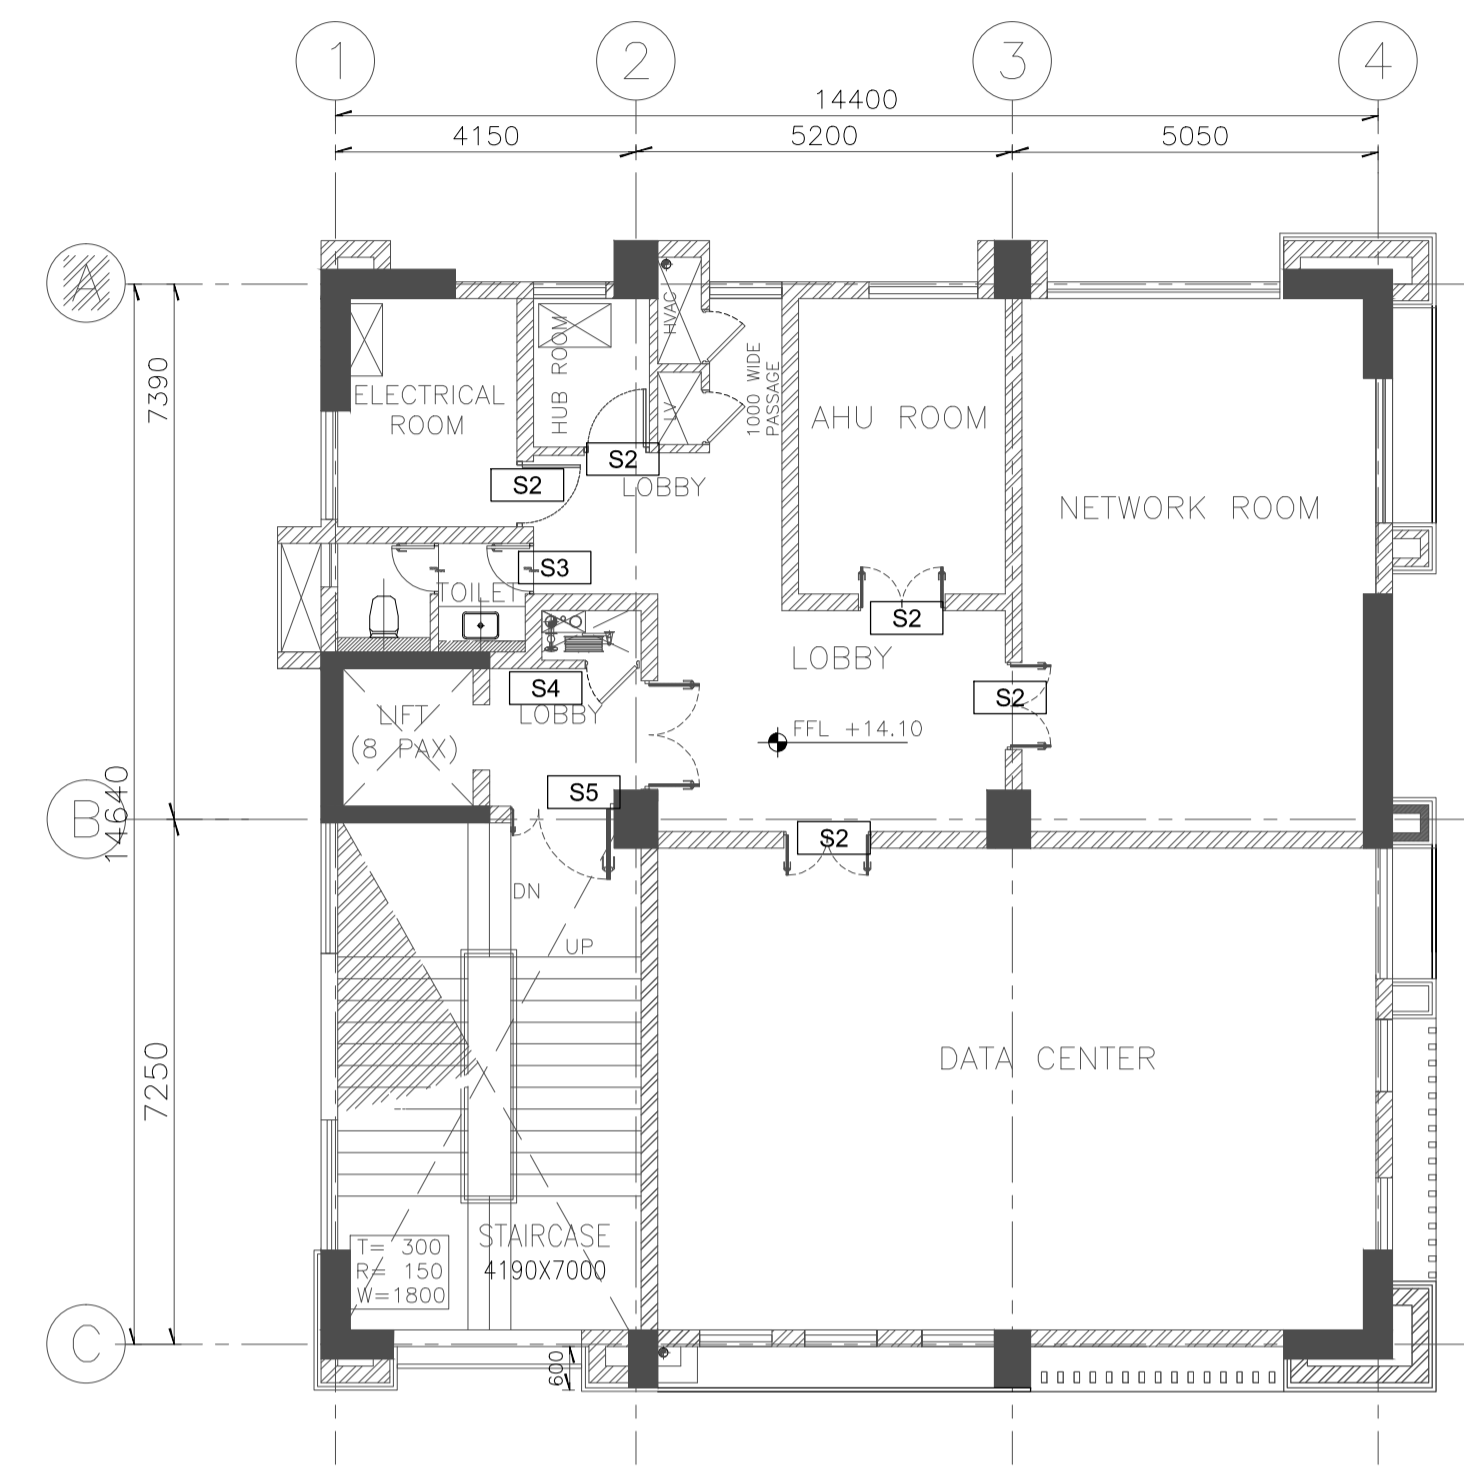


3rd FLOOR PLAN

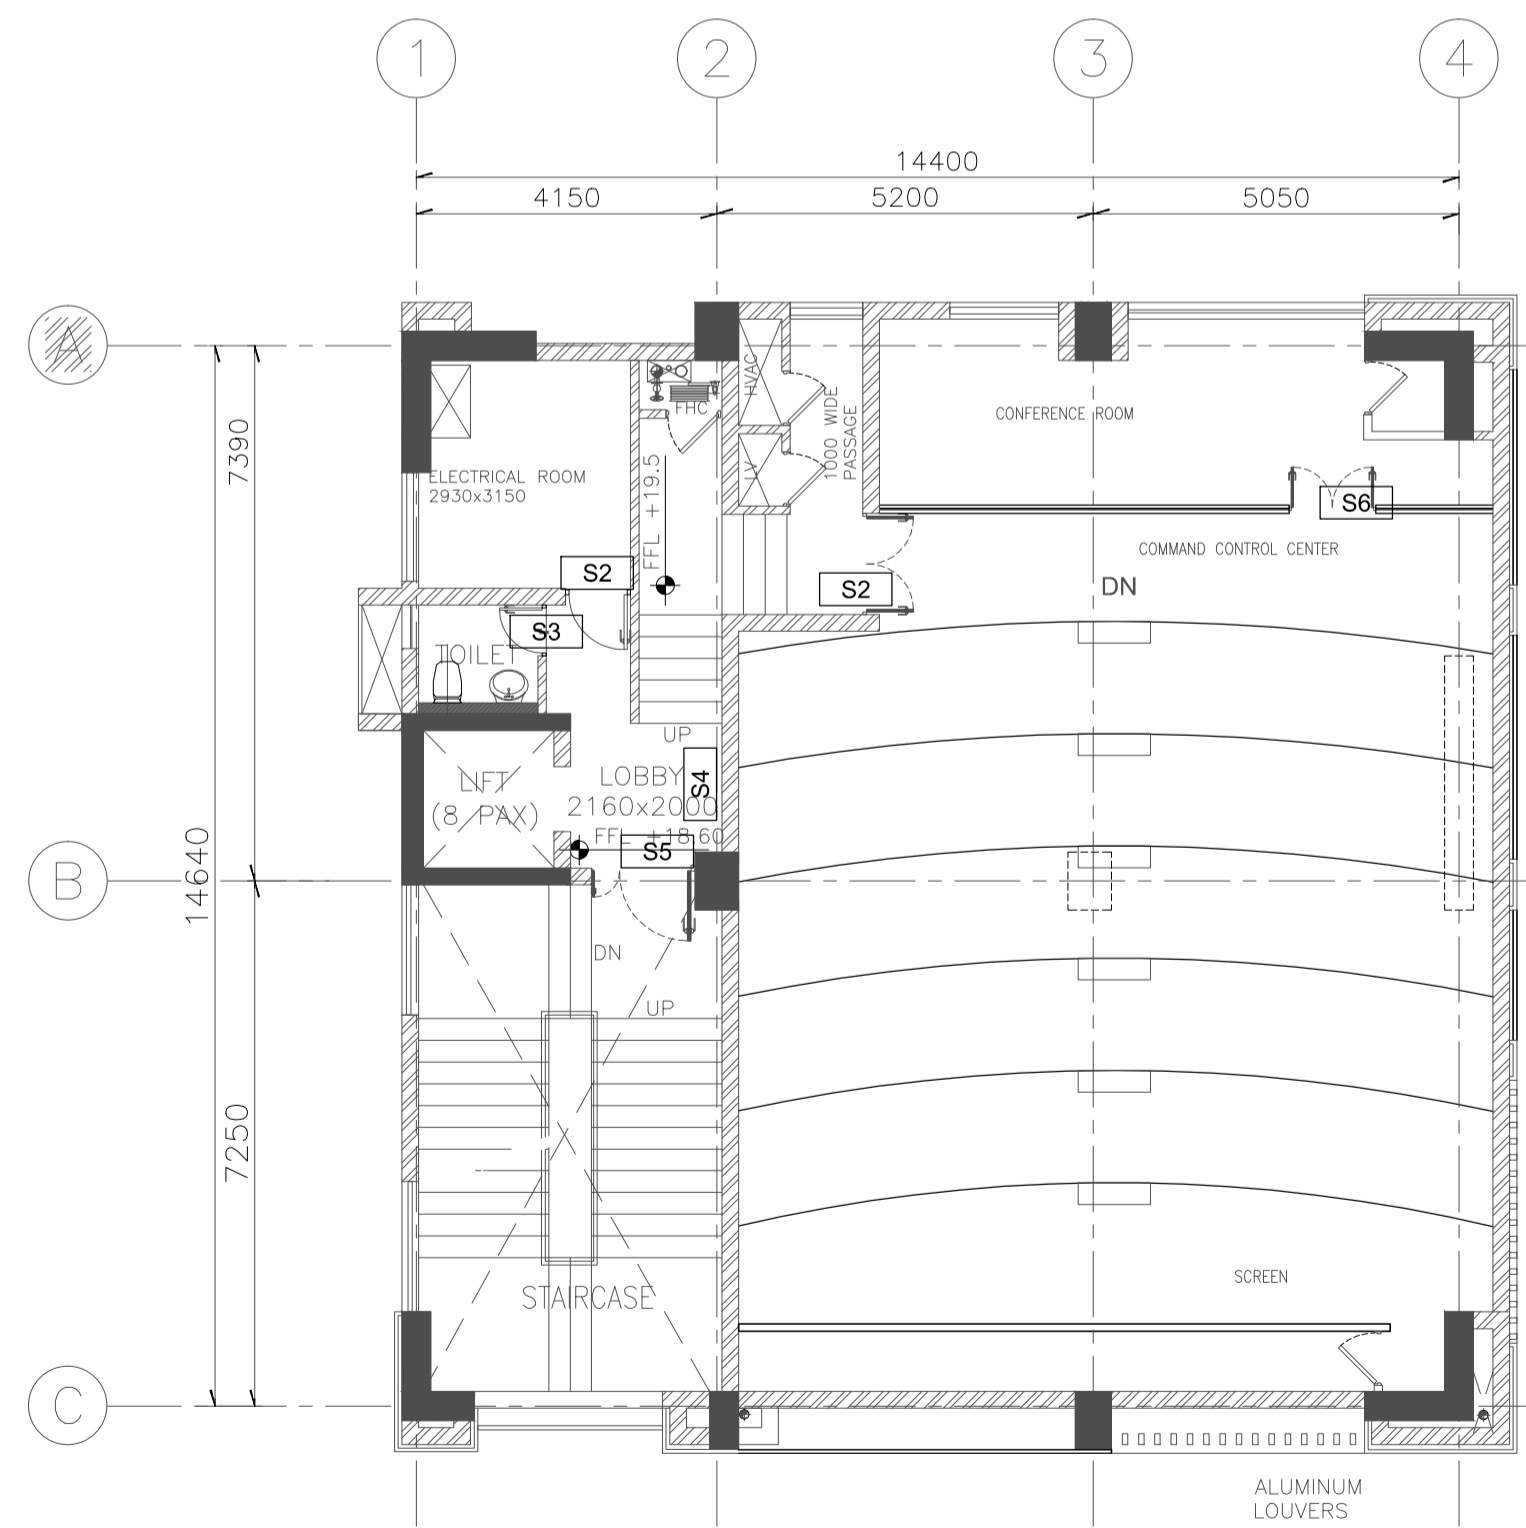

4TH FLOOR PLAN

- LEGEND**
- S1 External wall - Building Name
  - S2 General Door Mounted
  - S3 Toilets - Door mounted
  - S4 Floor Identification - Wall mounted
  - S5 Emergency Exit (Photoluminescent signages on foam board)
  - S6 Push/Pull - Door mounted

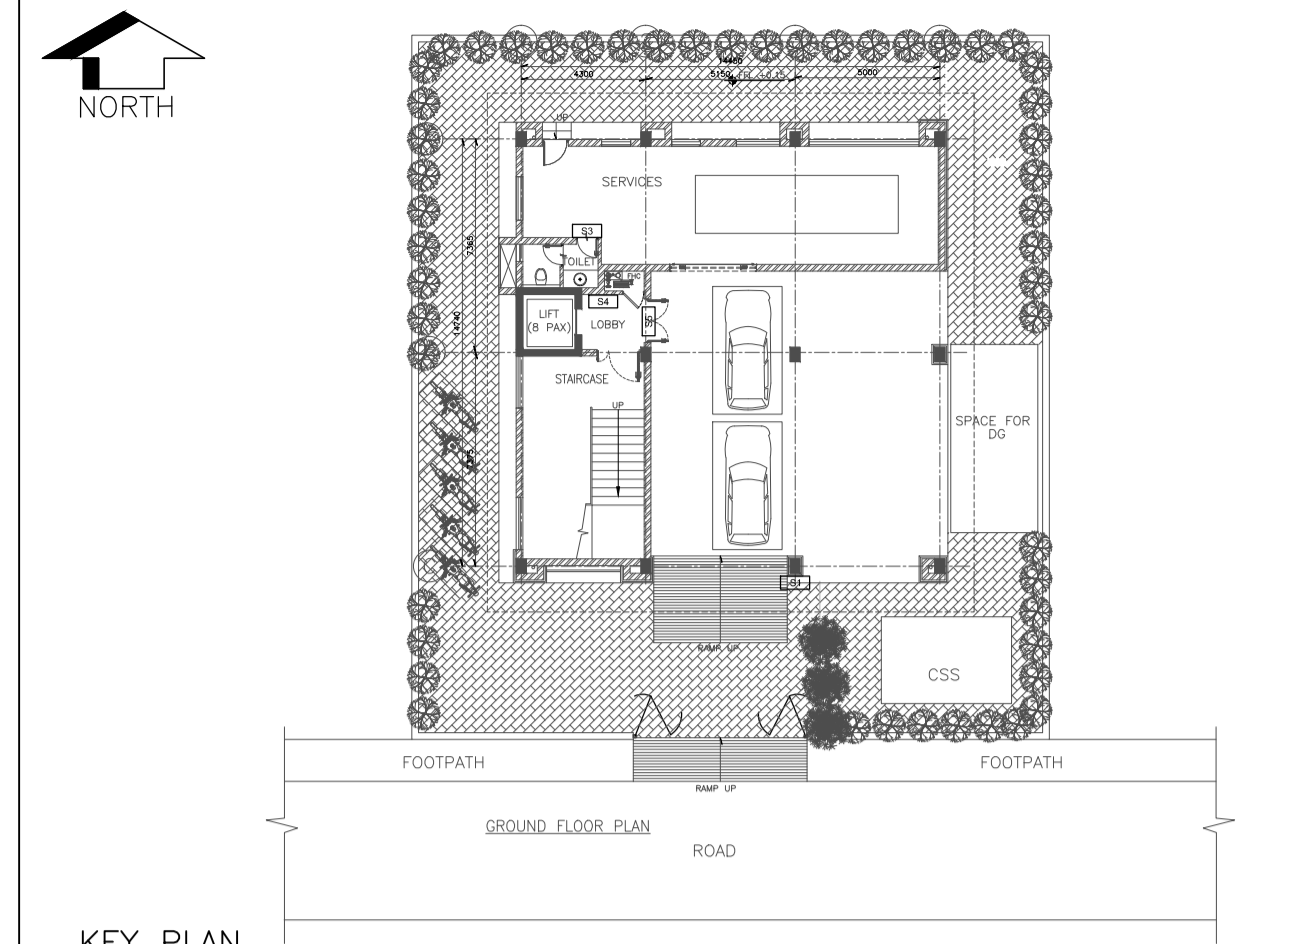

**LEGEND:**

200/100 THK. BRICK MASONRY	FGL	FINISHED GROUND LEVEL	
DWG	DRAWING	RWP	RAIN WATER PIPE
THK	THICK/THICKNESS	SOM	SQUARE METER
T	TREAD		
R	RISER		
TYP	TYPICAL		
FFL	FINISHED FLOOR LEVEL		

**NOTES:**


- ALL DIMENSIONS ARE IN MILLIMETERS AND ELEVATIONS ARE IN METRES, UNLESS OTHERWISE NOTED.
- ALL THE DIMENSIONS SHALL BE CHECKED AND VERIFIED AT SITE.
- DRAWING SHALL NOT BE SCALED, WRITTEN DIMENSIONS SHALL BE FOLLOWED.
- ALL FLOOR LEVELS MENTIONED ARE FINISHED FLOOR LEVELS UNLESS OTHERWISE NOTED.
- ALL DIMENSIONS ARE INDICATED CONSIDERING UNPLASTERED MASONRY/ CONCRETE UNLESS OTHERWISE NOTED.

ENGINEERING REFERENCE DRAWINGS/DOCUMENTS:


SIGN. INITIALS																				
REVISIONS																				
ISSUE	DRN	DSN	CHD	CV	EL	IC	ME	PL	HVAC	EXT	LS	PE/PM	APPD	DATE	05-05-2020					

FOR TENDER PURPOSE ONLY  
**DO NOT SCALE**  
 P (PRELIMINARY) ISSUES ARE NOT TO BE USED FOR CONSTRUCTION / FABRICATION BUT ARE ISSUED FOR LIMITED PURPOSES ONLY AS INDICATED IN THE SMALL BLOCK ABOVE THIS BLOCK.  
 CONSTRUCTION / FABRICATION WORK IS PERMITTED ON R (RELEASED) ISSUES ONLY.  
 INFORMATION CONTAINED WITHIN 'HOLD' IS NOT RELEASED FOR CONSTRUCTION / FABRICATION. FIELD MUST GET DESIGN OFFICE TO CLEAR HOLDS IN TIME BEFORE PROCEEDING WITH ANY CONSTRUCTION / FABRICATION WORK RELATED TO HOLDS.  
 Proprietary rights of the information contained herein belong to TCE. This information is intended to be used for the mentioned purpose/project only. In case of misuse of information and any claim arising thereon, cost and consequence will be on the party misusing the information.

GUWAHATI SMART CITY DEVELOPMENT AGENCY LTD.  
 SMART CITY MISSION GUWAHATI  
 SIGNAGE PLAN  
 SECOND FLOOR, THIRD FLOOR & FOURTH FLOOR  
**TATA CONSULTING ENGINEERS LIMITED**  
 MUMBAI  
 SCALE : 1:100  
 DWG NO: TCE.10477A-AC-1007-AC-10133  
 DC & DISC: DEL-AC  
 ISSUE PO

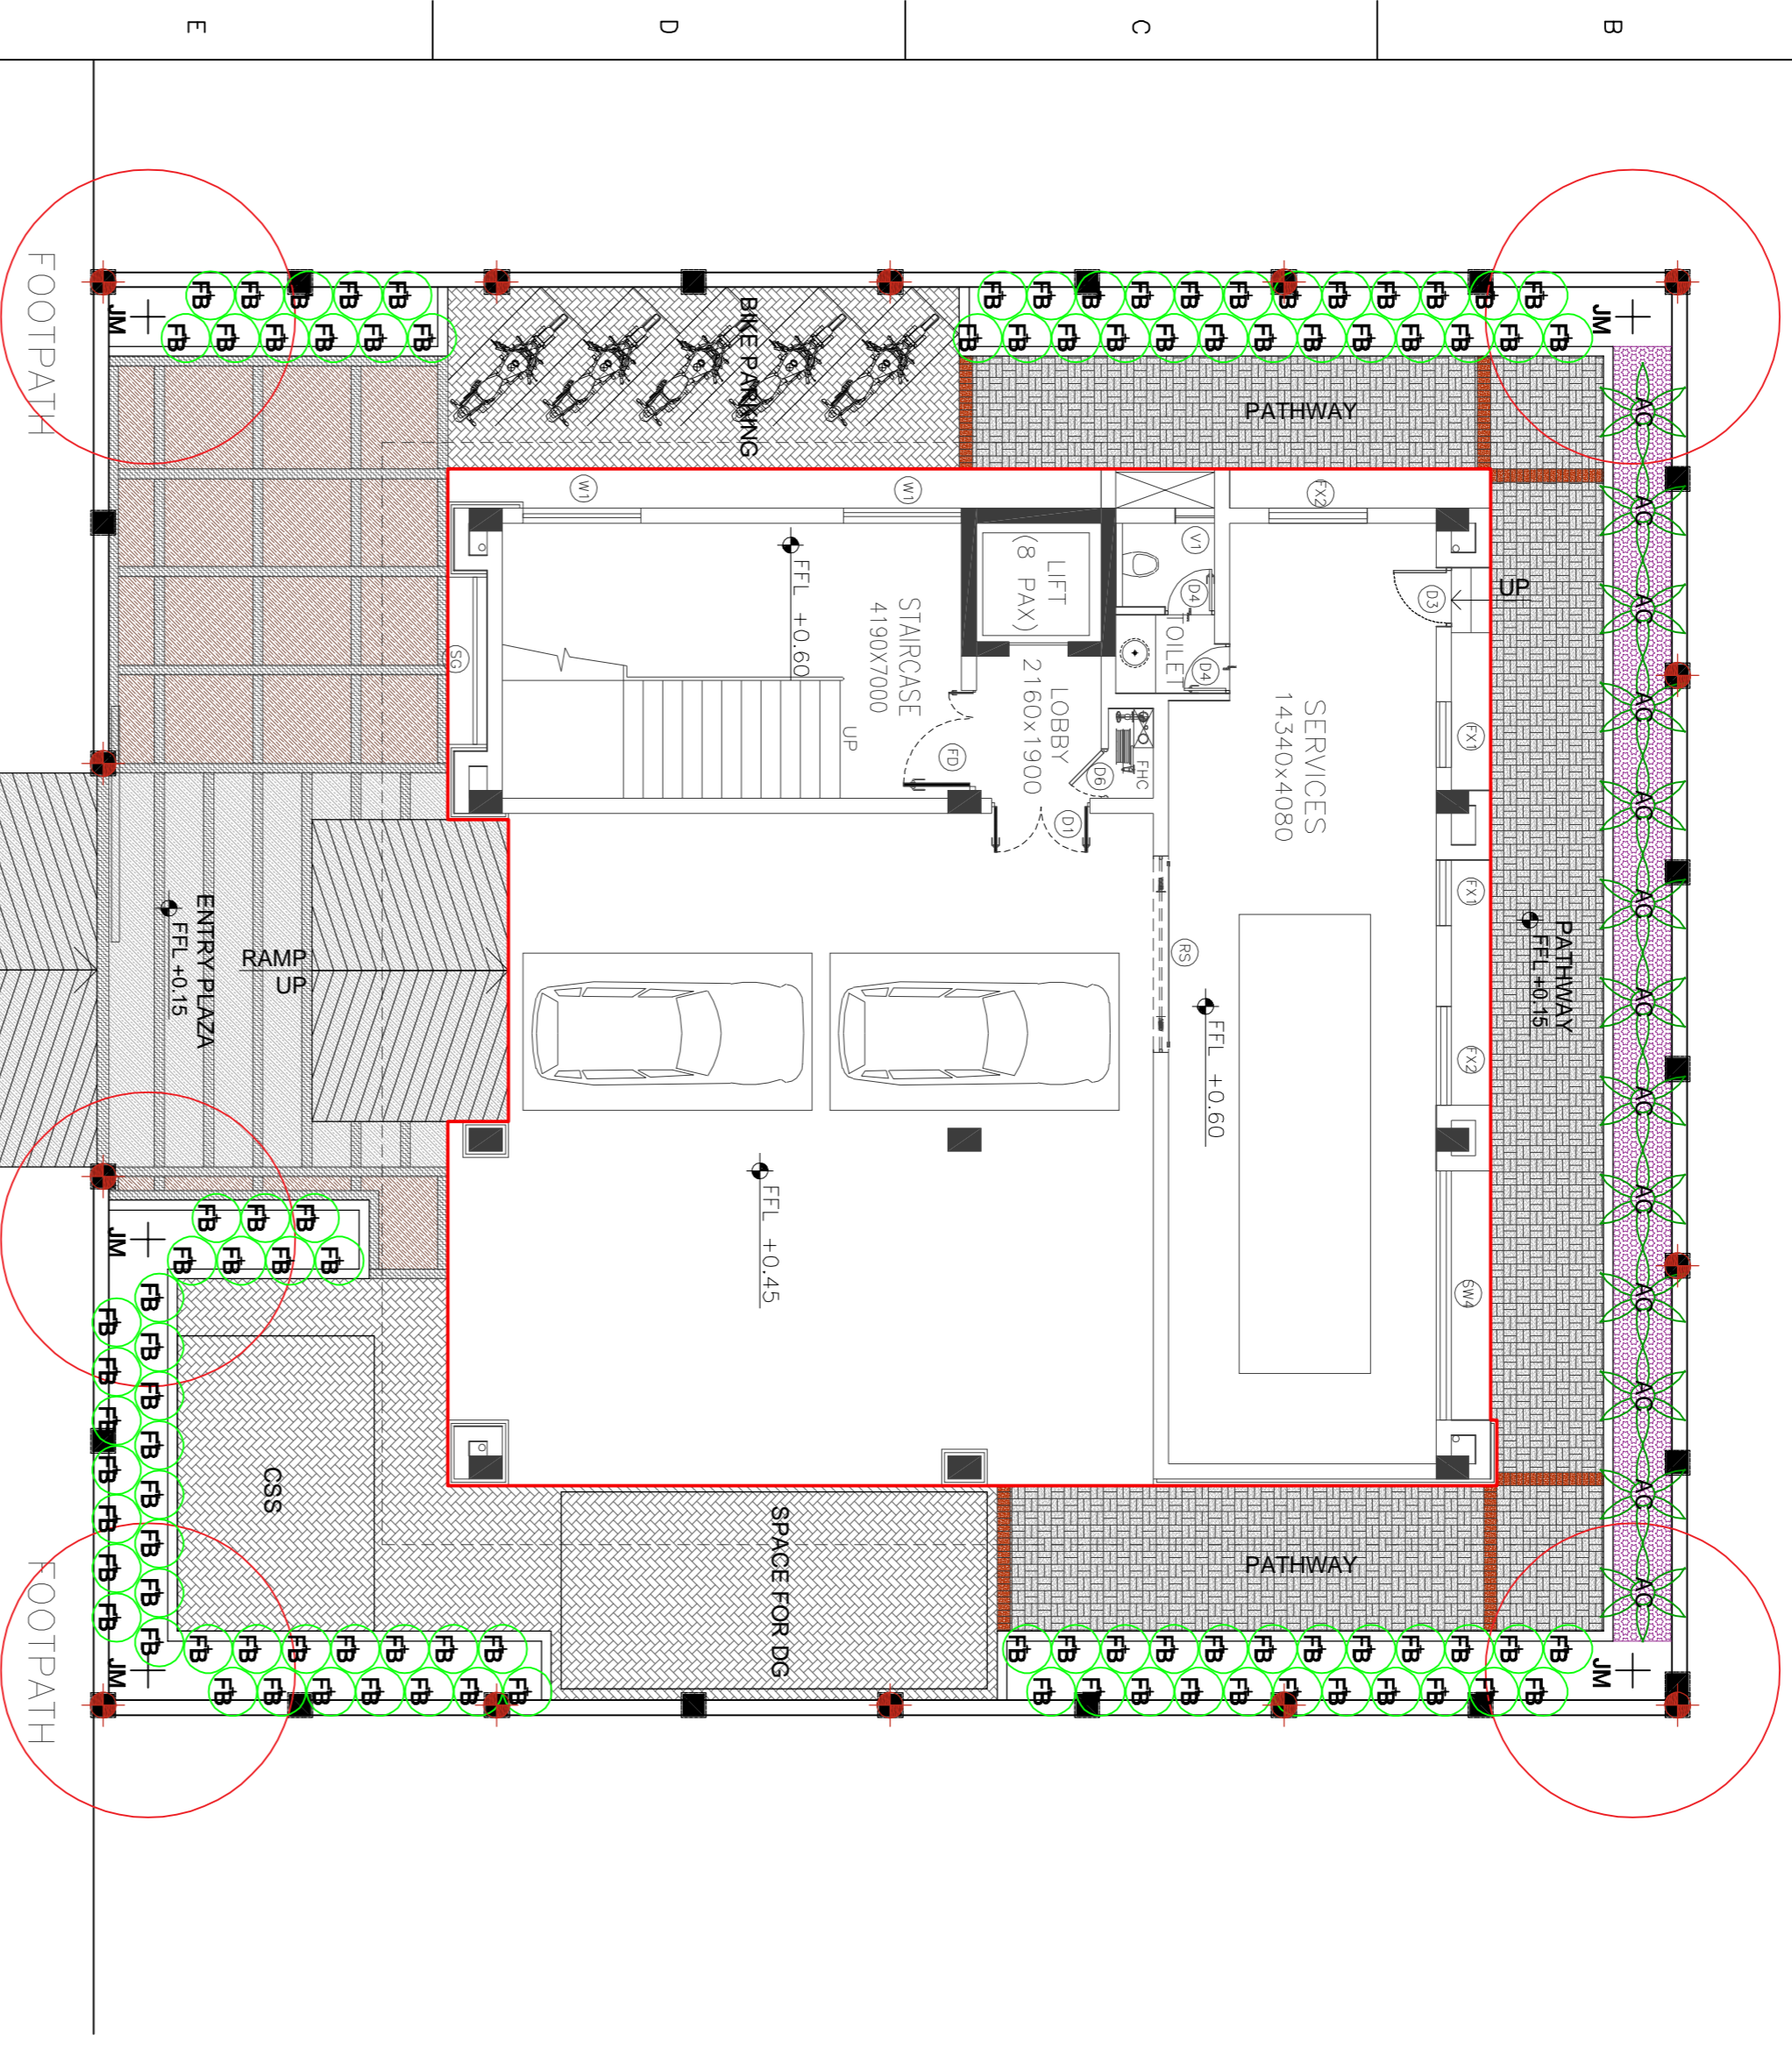

**P1** SITE PLAN WITH LANDSCAPE  
 SCALE - 1:100

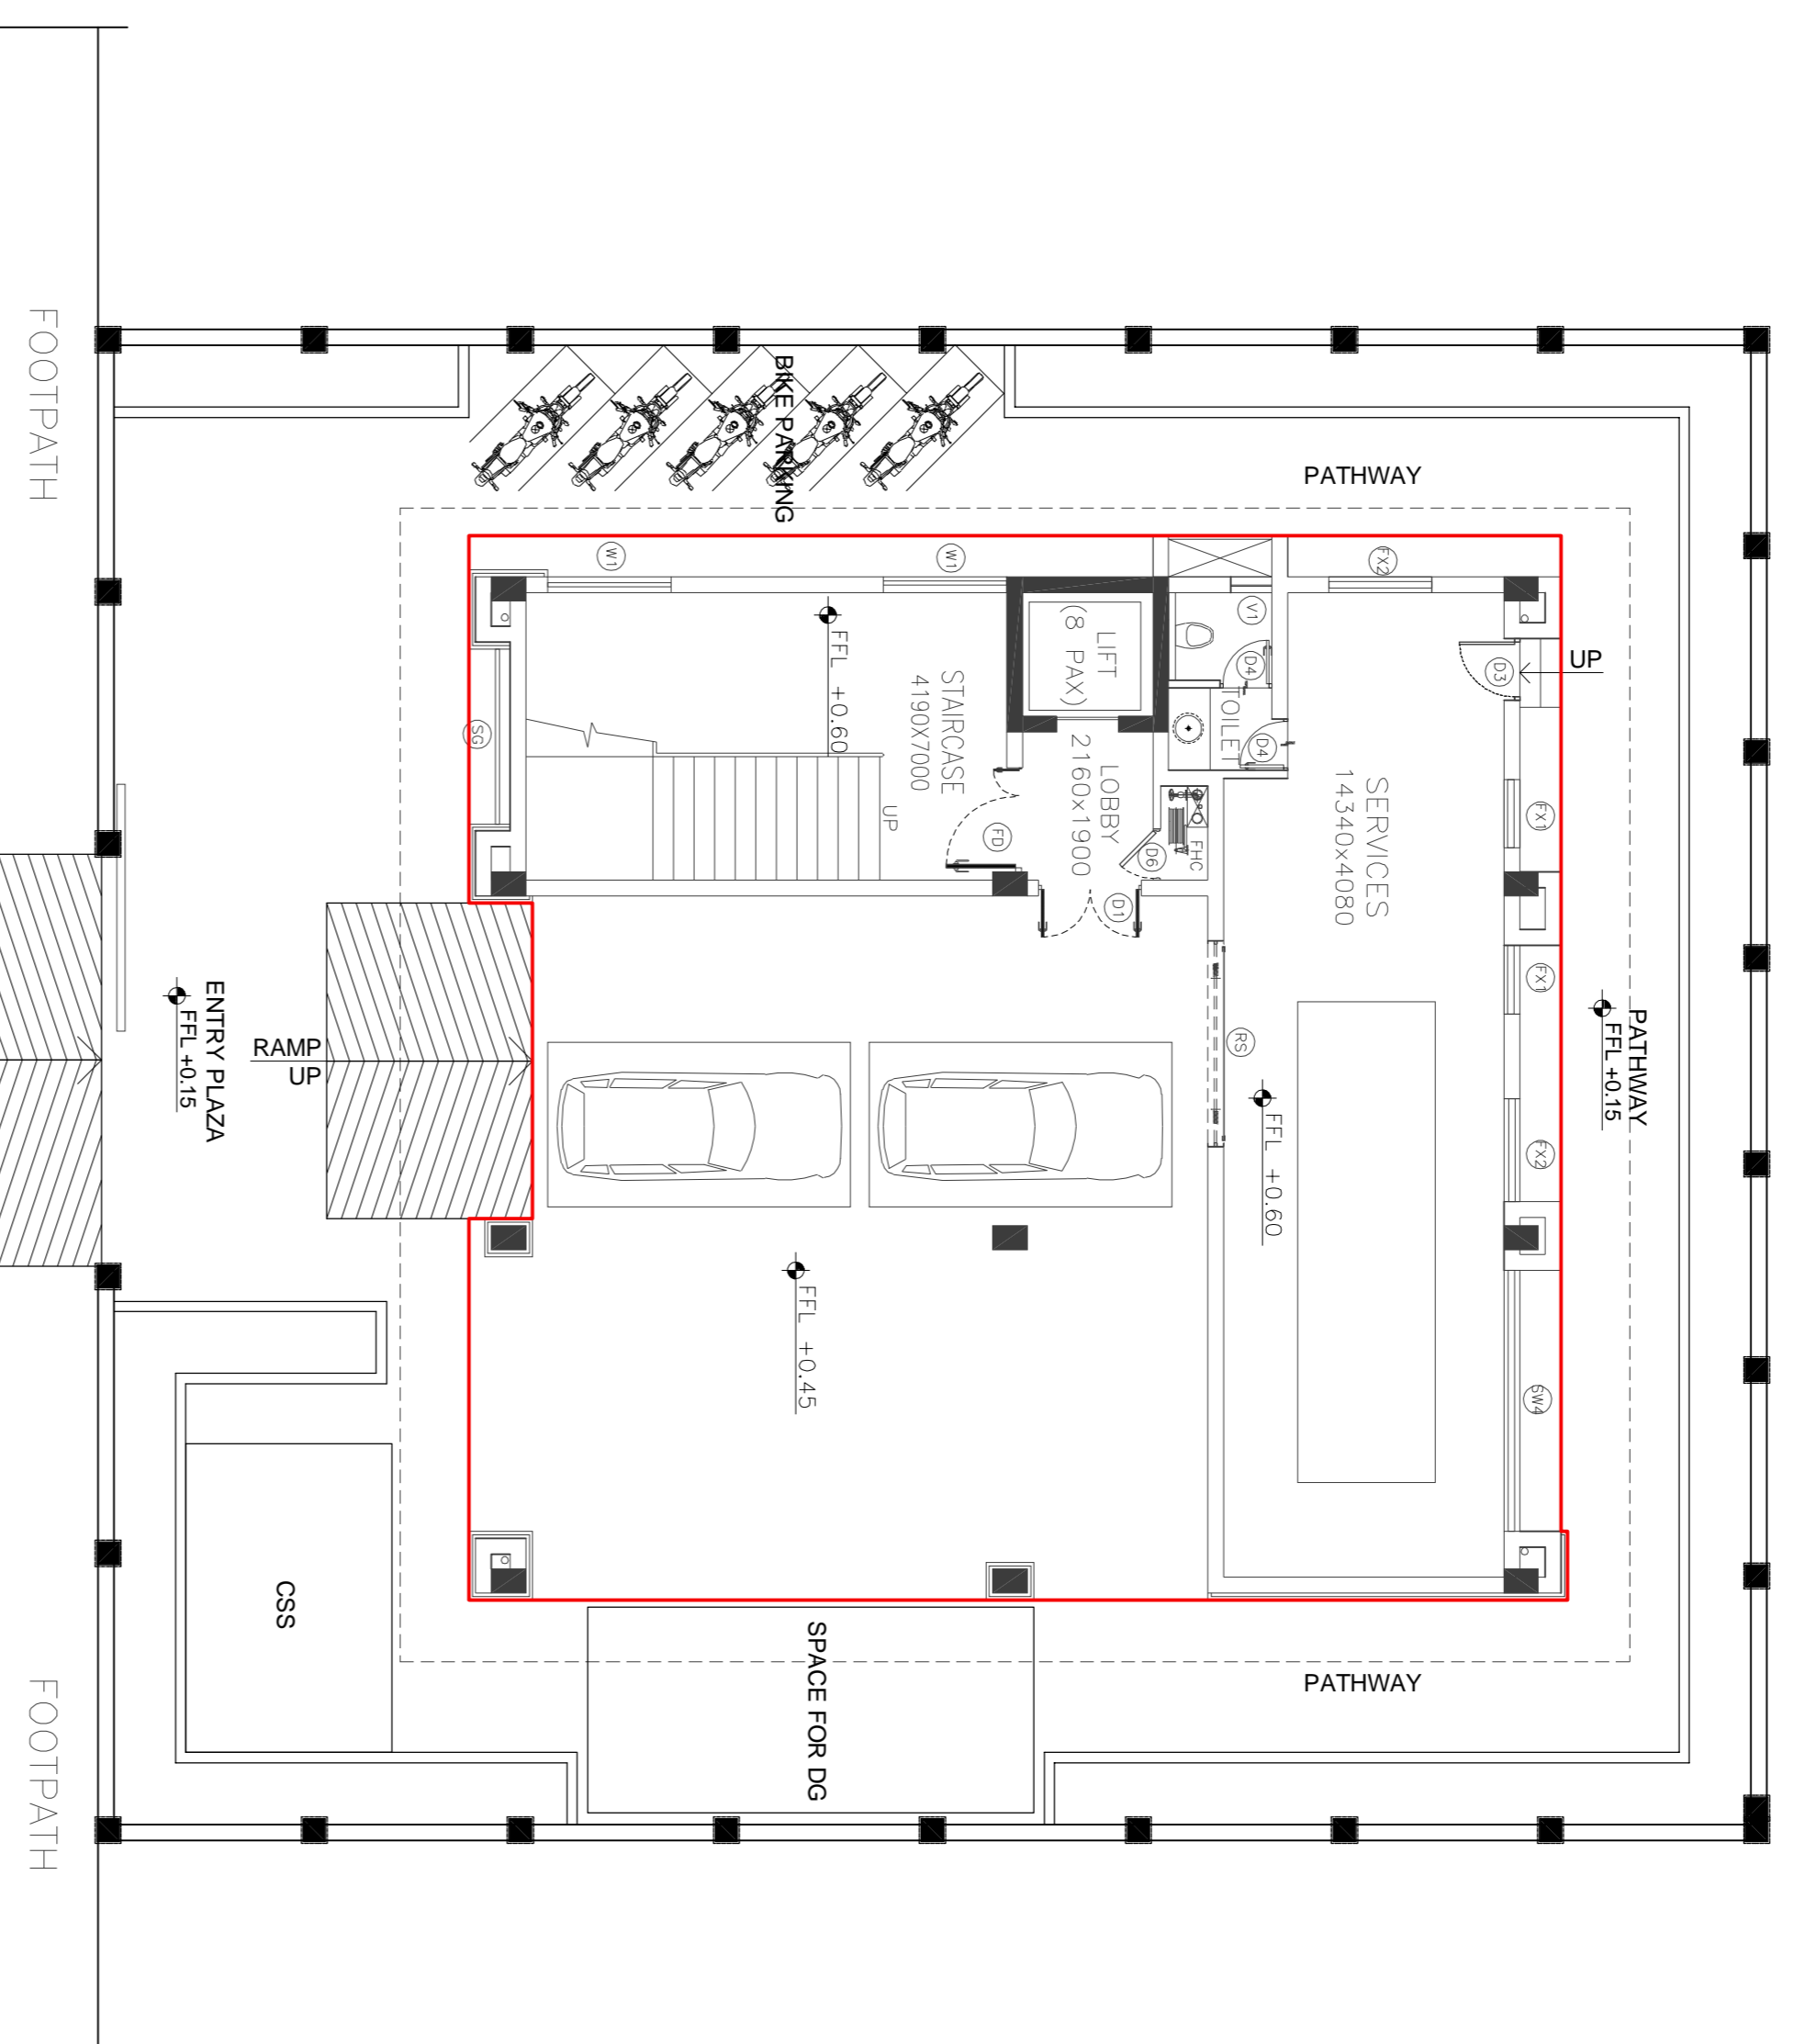

**P2** EXTERNAL LEVEL PLAN  
 SCALE - 1:100

**HARDSCAPE LEGEND**

SR	SYMBOL	DESCRIPTION	QUANTITY
1.	[Symbol]	Interlocking 60mm thick Concrete pavers (Dark Gray)	75 sqm
2.	[Symbol]	Interlocking 60mm thick Concrete pavers Brick pavers (Light Gray)	70 sqm
3.	[Symbol]	Interlocking 60mm thick Concrete pavers Brick pavers (Red)	10 sqm
4.	[Symbol]	Polished Black Granite (150mm wide band)	20 sqm
5.	[Symbol]	Flamed Granite (18mm thick)	50 sqm
6.	[Symbol]	Polished Tan Brown Granite (25mm thick)	30 sqm

**SOFTSCAPE LEGEND**

SR	SYMBOL	DESCRIPTION	QUANTITY
1.	[Symbol]	Jacaranda mimosifolia	05 Nos.
2.	[Symbol]	Ficus benjamina	95 Nos.
3.	[Symbol]	Areca palm	13 Nos.
4.	[Symbol]	Raphis excelsa	18 Sqm.

**LIGHTING LEGEND**

SR	SYMBOL	DESCRIPTION	QUANTITY
1.	[Symbol]	GATE LIGHT	14 Nos.

**GOOD FOR CONSTRUCTION  
 DO NOT SCALE**

ISSUE	DRN	DSN	CHD	CV	EL	IC	ME	PL	HW	EXT	LS	PE/PM	APPD	DATE
SIGN.														
INITIALS														
REVISIONS														
SIGN.														
INITIALS														
REVISIONS														
SIGN.														
INITIALS														

GUWAHATI SMART CITY DEVELOPMENT AGENCY LTD.  
 SMART CITY MISSION GUWAHATI

**TATA CONSULTING ENGINEERS LIMITED**  
 NUNIBAI