




SECTION 1-1'

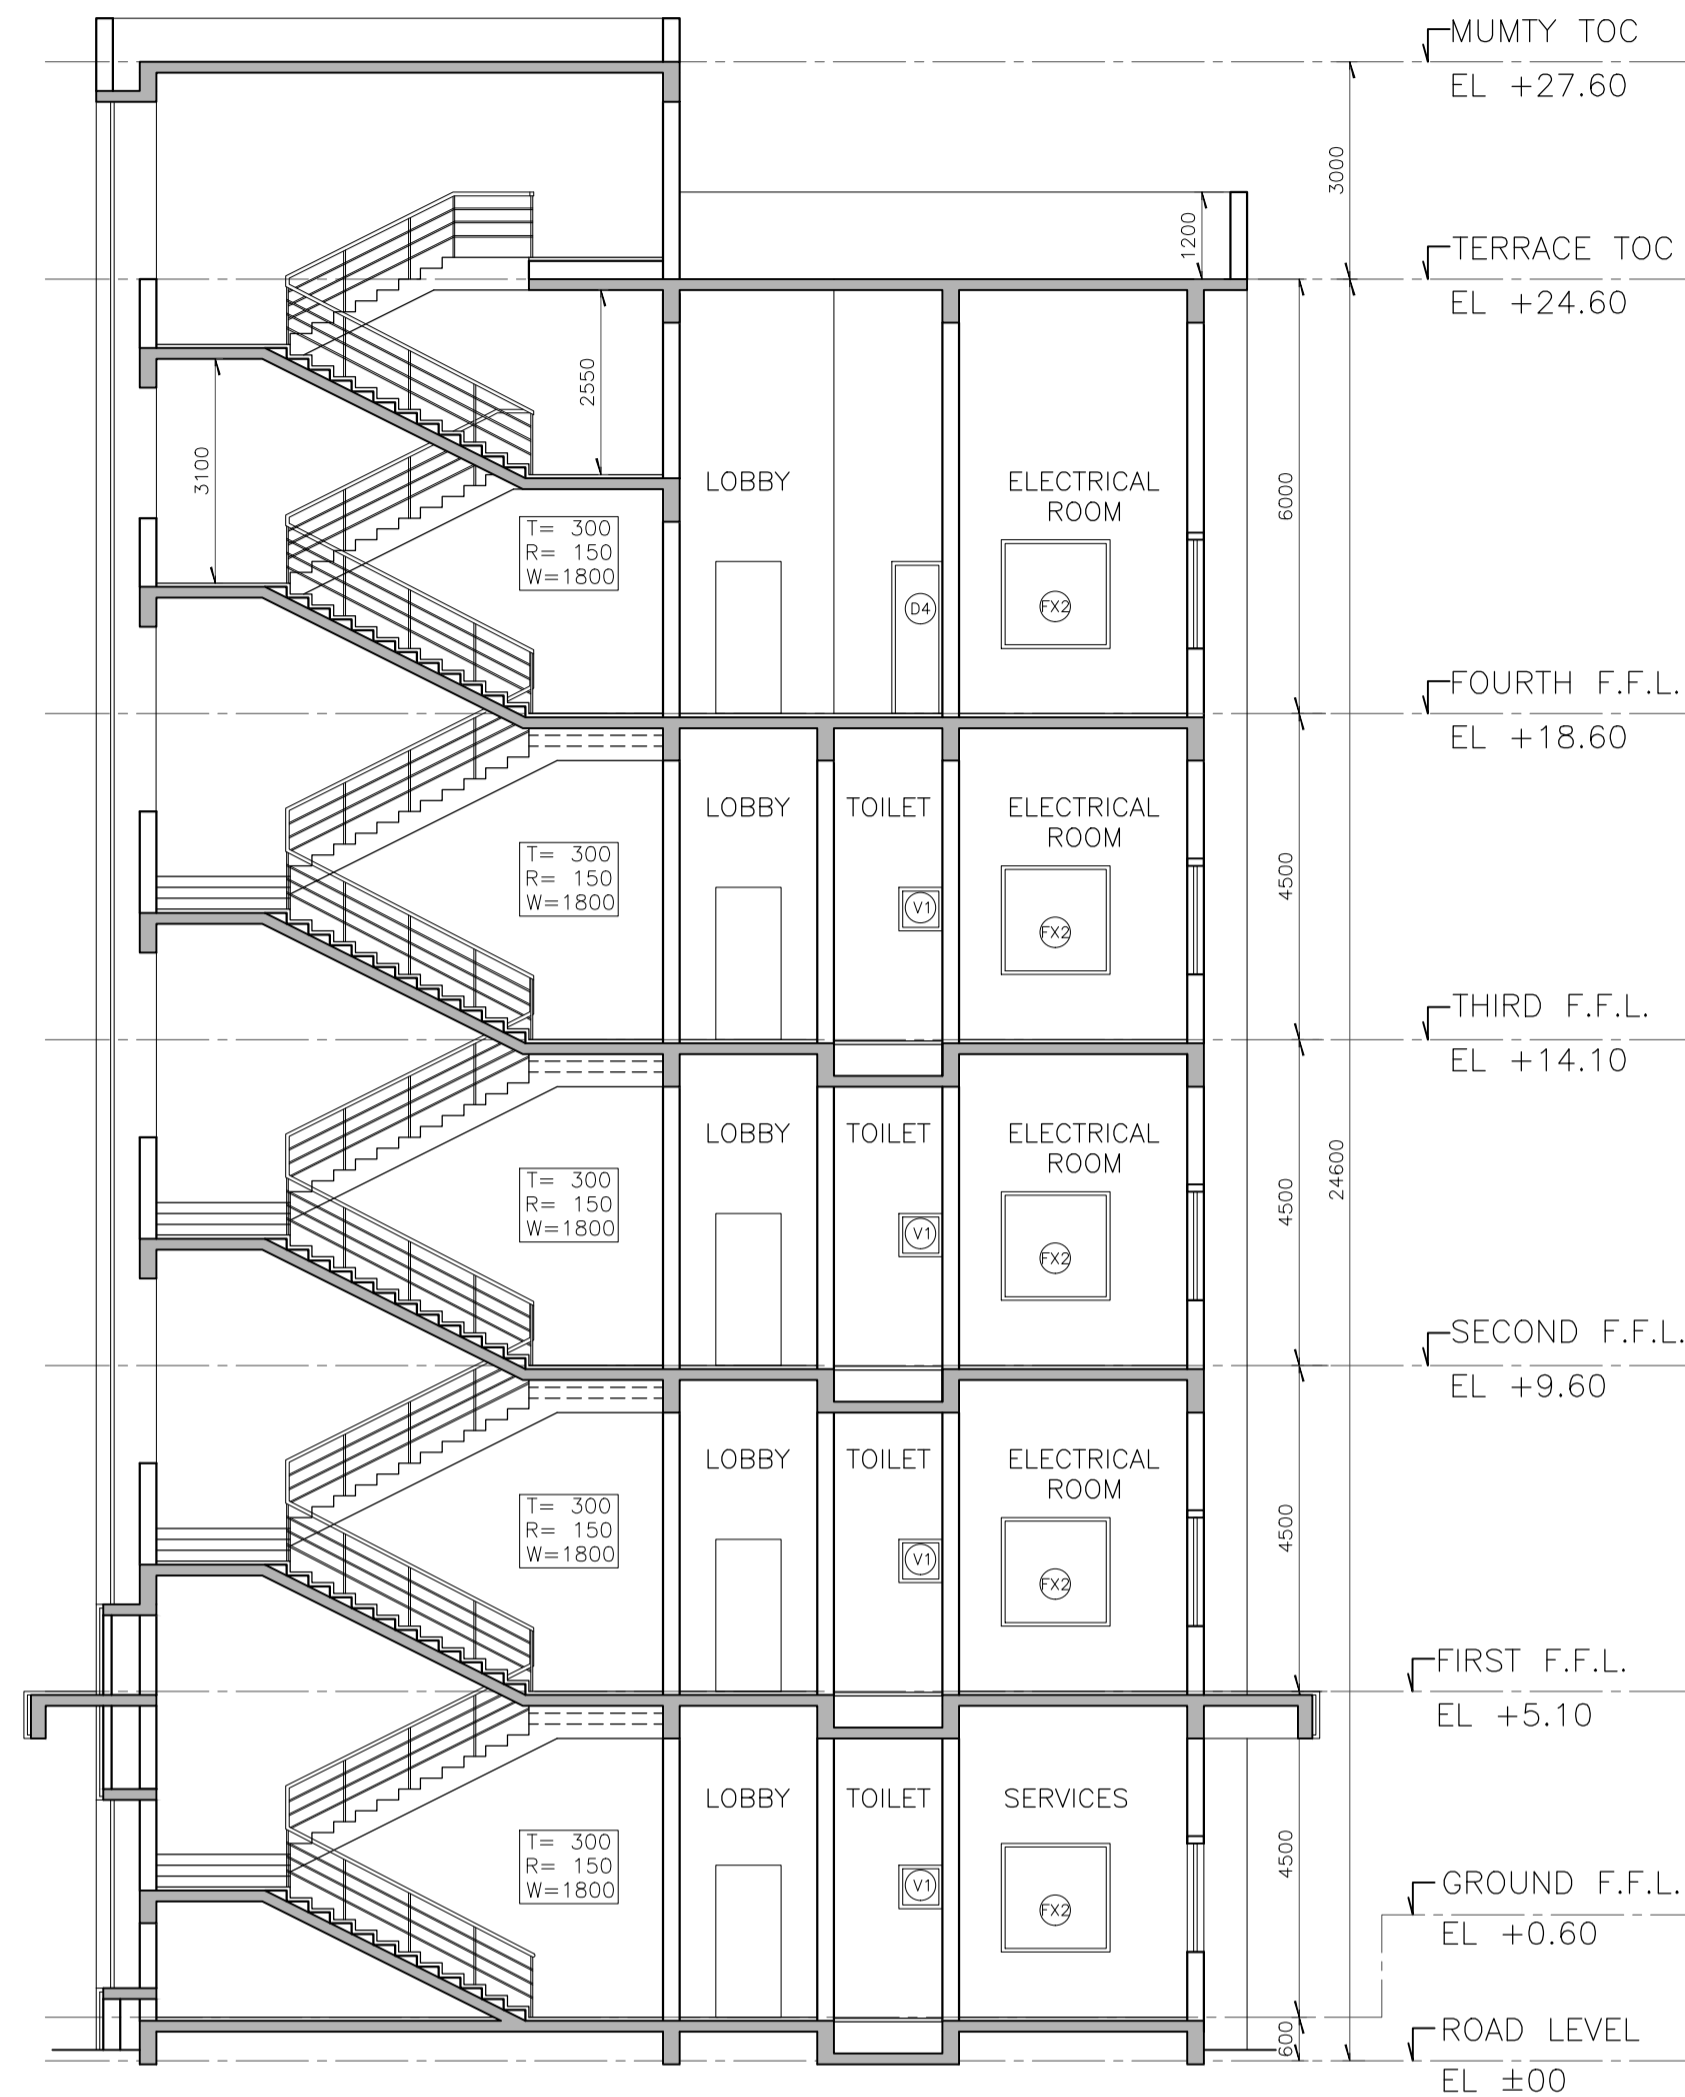

SECTION 2-2'

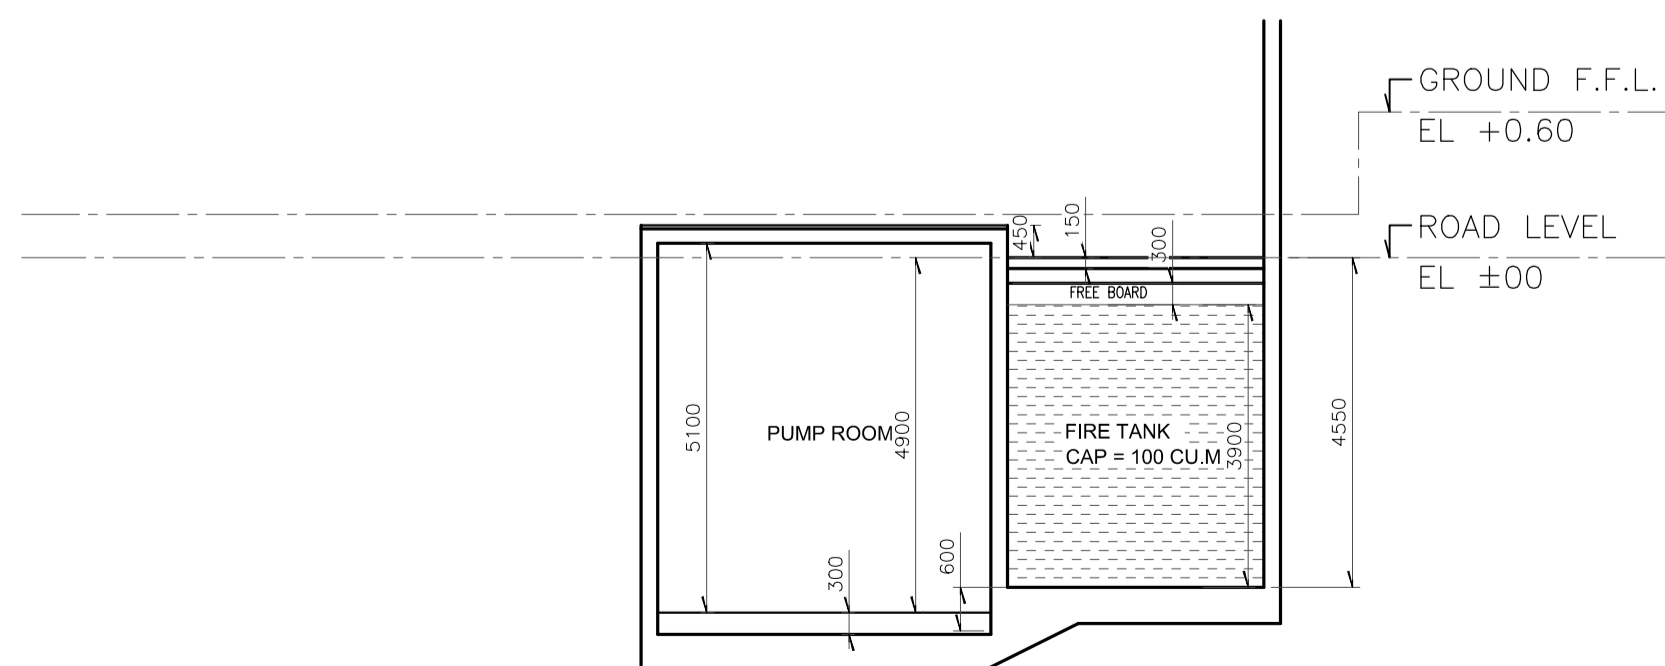

PART SECTION 3-3

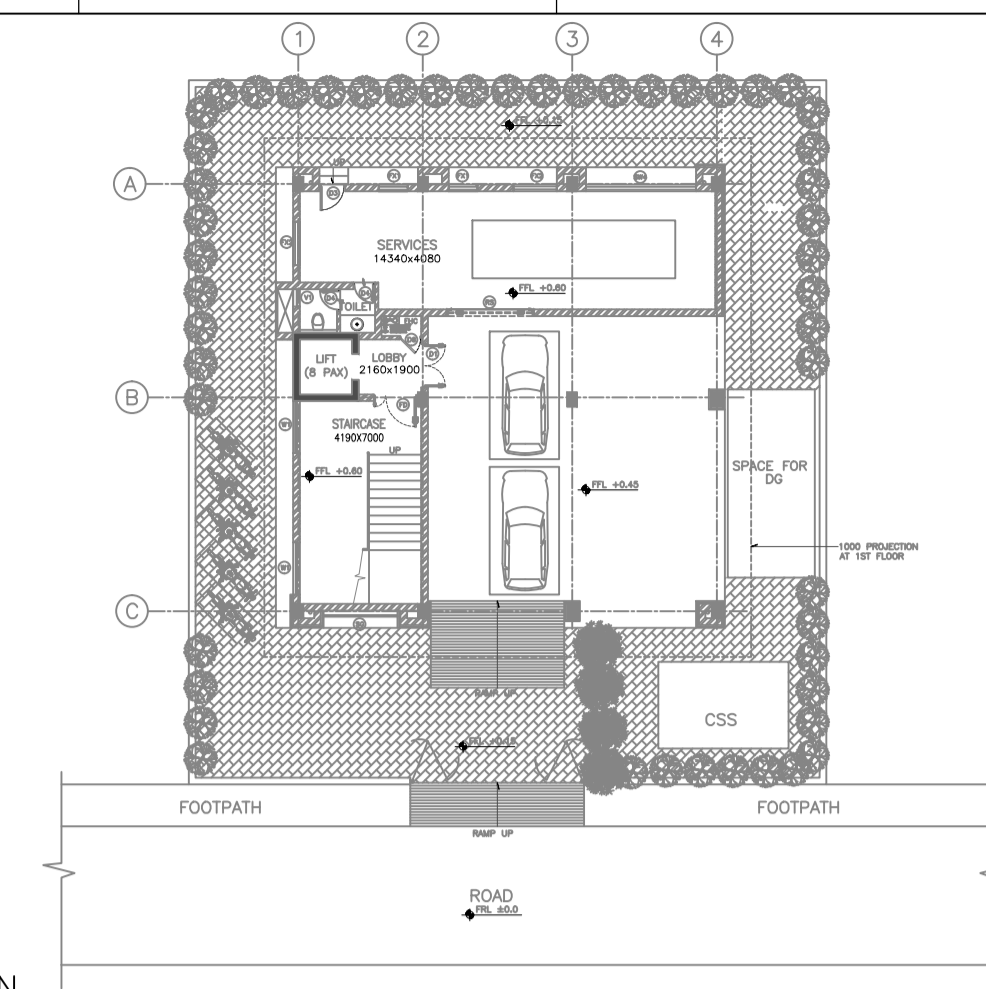

KEY PLAN (SCALE - NTS)

LEGEND:

[Symbol]	200/100 THK. BRICK MASONRY	FGL	FINISHED GROUND LEVEL
[Symbol]	DRAWING	RWP	RAIN WATER PIPE
[Symbol]	THICK/THICKNESS	SOM	SQUARE METER
[Symbol]	TREAD		
[Symbol]	RISER		
[Symbol]	TYPICAL FINISHED FLOOR LEVEL		

NOTES:

1. ALL DIMENSIONS ARE IN MILLIMETERS AND ELEVATIONS ARE IN METRES, UNLESS OTHERWISE NOTED.
2. ALL THE DIMENSIONS SHALL BE CHECKED AND VERIFIED AT SITE.
3. DRAWING SHALL NOT BE SCALED, WRITTEN DIMENSIONS SHALL BE FOLLOWED.
4. ALL FLOOR LEVELS MENTIONED ARE FINISHED FLOOR LEVELS UNLESS OTHERWISE NOTED.
5. ALL DIMENSIONS ARE INDICATED CONSIDERING UNPLASTERED MASONRY/ CONCRETE UNLESS OTHERWISE NOTED.

ENGINEERING REFERENCE DRAWINGS/DOCUMENTS:

SIGN.																			
INITIALS																			
REVISIONS																			
SIGN.																			
INITIALS																			
REVISIONS																			
PO SIGN.																			
INITIALS																			
ISSUE																			
	DRN	DSN	CHD	CV	EL	IC	ME	PL	HVAC	EXT	LS	PE/PM	APPD	DATE					

FOR TENDER PURPOSE ONLY
DO NOT SCALE
 P (PRELIMINARY) ISSUES ARE NOT TO BE USED FOR CONSTRUCTION / FABRICATION BUT ARE ISSUED FOR LIMITED PURPOSES ONLY AS INDICATED IN THE SMALL BLOCK ABOVE THIS BLOCK.
 CONSTRUCTION / FABRICATION WORK IS PERMITTED ON 'R' (RELEASED) ISSUES ONLY.
 INFORMATION CONTAINED WITHIN 'HOLD' IS NOT RELEASED FOR CONSTRUCTION / FABRICATION. FIELD MUST GET DESIGN OFFICE TO CLEAR HOLDS IN TIME BEFORE PROCEEDING WITH ANY CONSTRUCTION / FABRICATION WORK RELATED TO HOLDS.
 Proprietary rights of the information contained herein belong to TCE. This information is intended to be used for the mentioned purpose/project only. In case of misuse of information and any claim arising thereon, cost and consequence will be on the party misusing the information.

GUWAHATI SMART CITY LIMITED
 SMART CITY MISSION GUWAHATI

SECTIONS

TATA CONSULTING ENGINEERS LIMITED
 MUMBAI

SCALE : 1:100 DWG NO. TCE.10477A-AC-1007-AC-10120 ISSUE PO
 DC & DISC: DEL-AC

FILE NAME : TCE.10477A-AC-1007-AC-10120


TCE FORM NO. 091 90

TCE.10477A-AC-1007-AC-10001


ON DWG

GENERAL CONSTRUCTION DETAIL


TITLE:

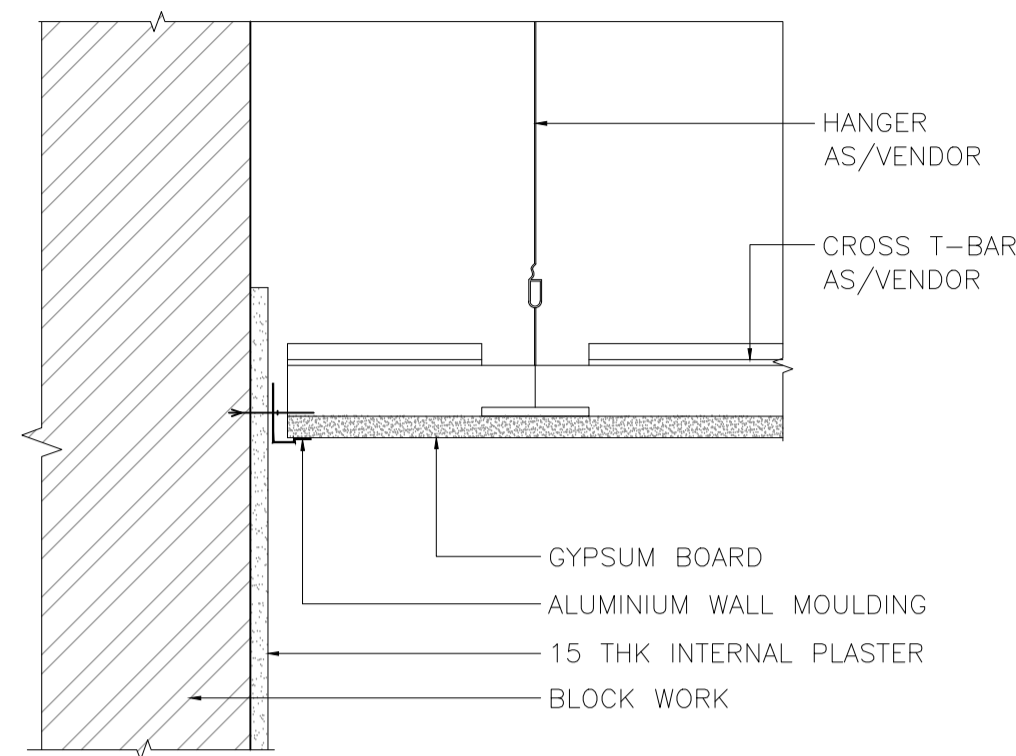


1.1 TYPICAL CEILING DETAIL (GYP BOARD PANEL)
SCALE 1:5

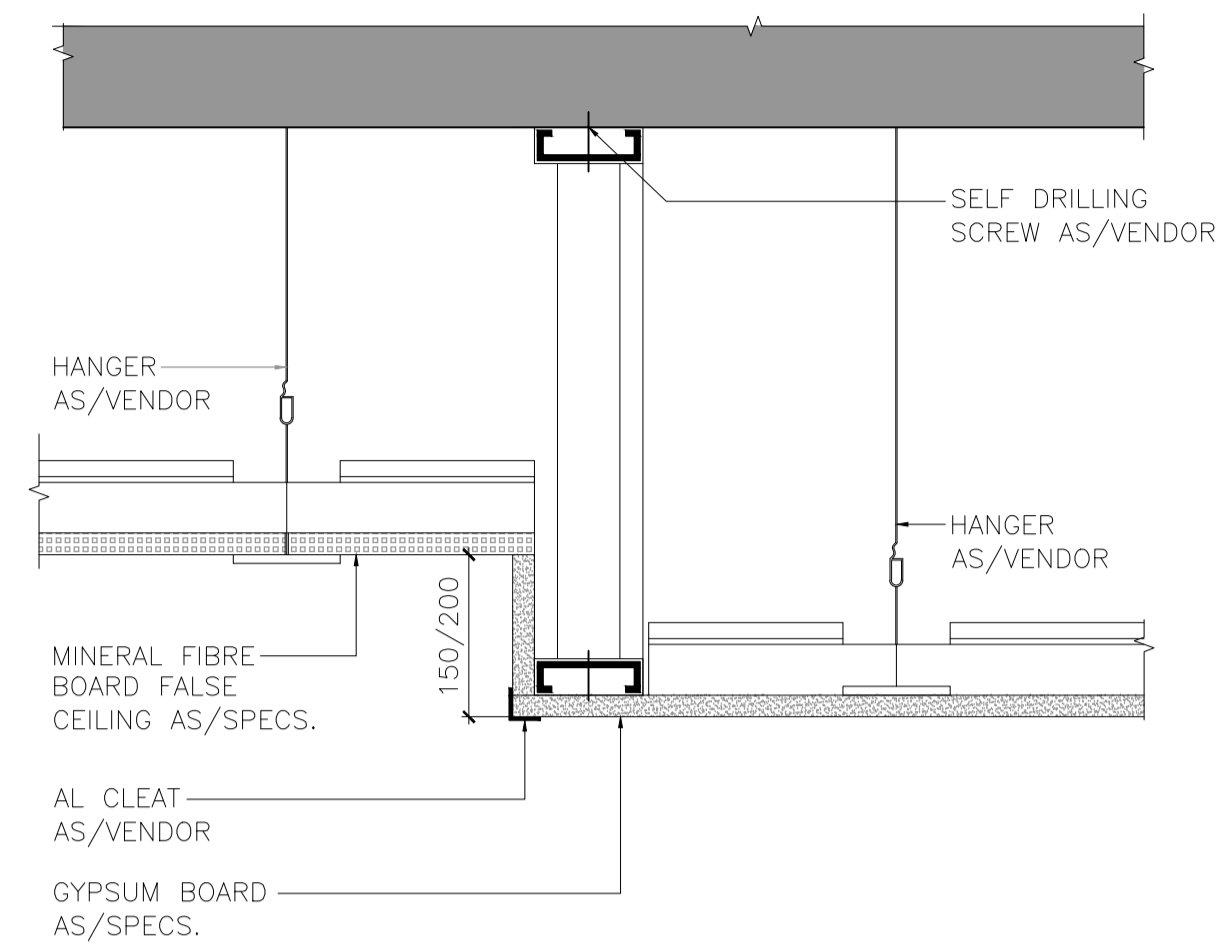


1.2 TYPICAL CEILING DETAIL (GYPSUM BOARD & MINERAL FIBER)
SCALE 1:5

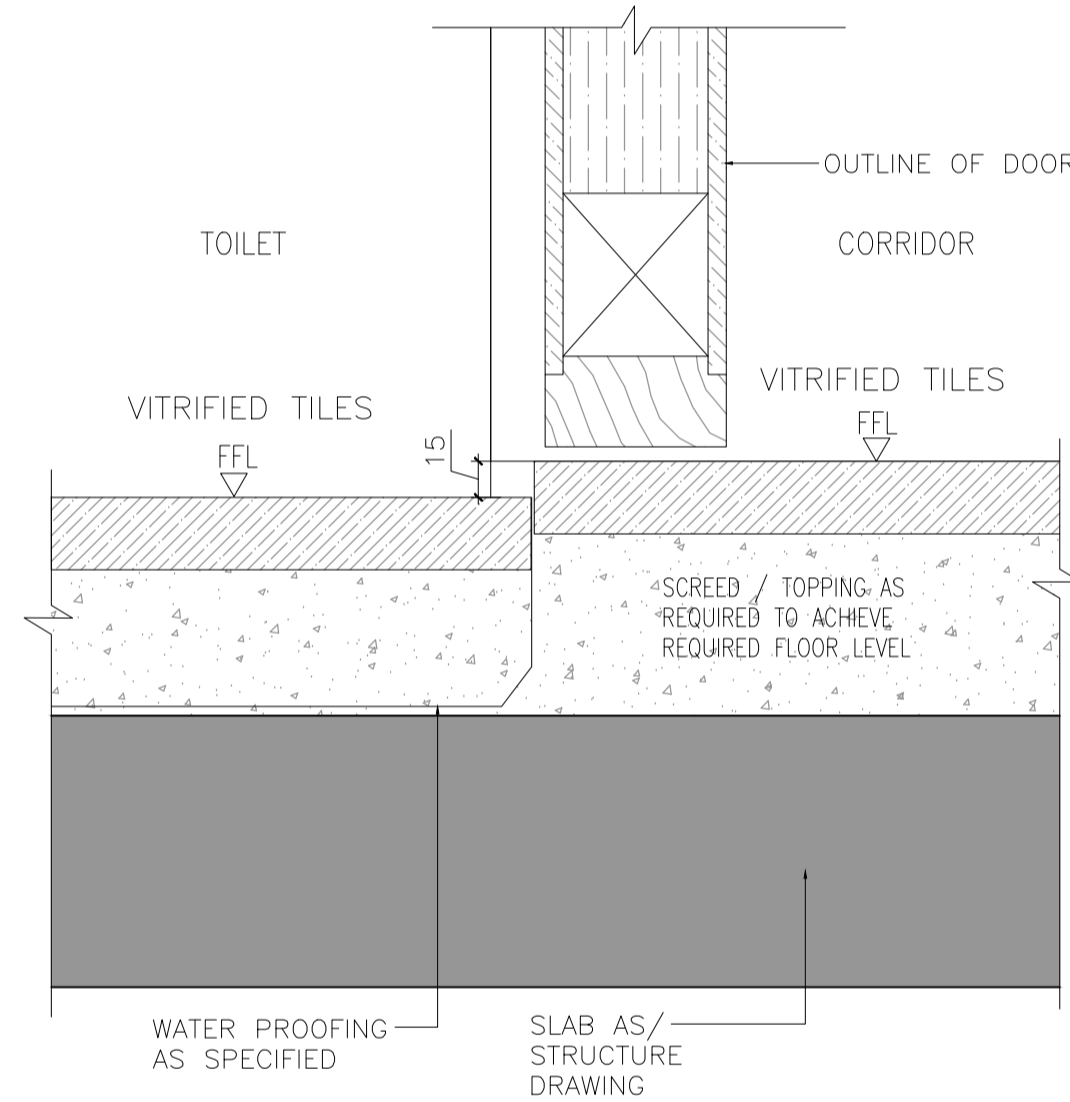


1.3 THRESHOLD DETAIL @ LOBBY & TOILET
SCALE 1:2

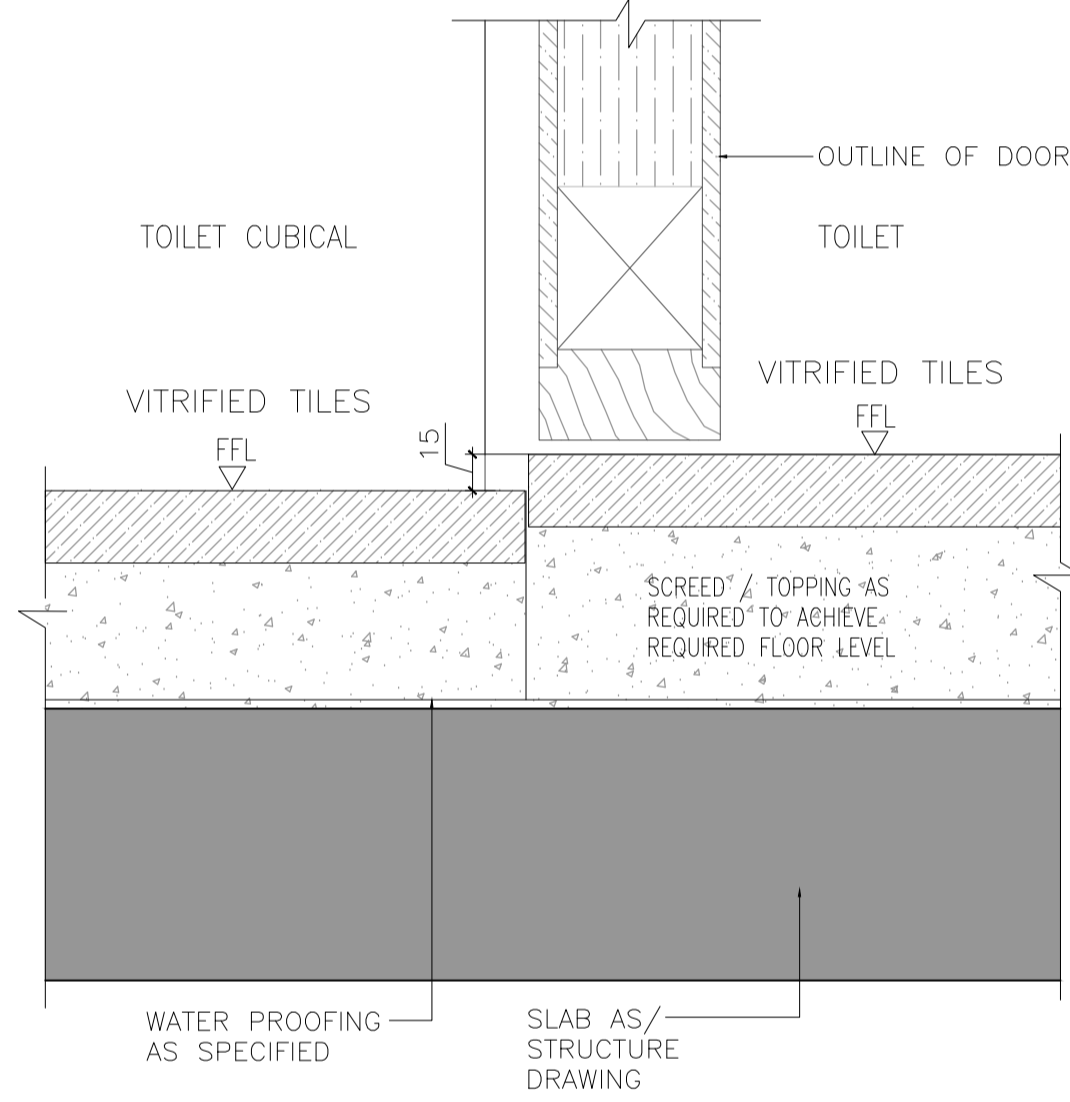


1.4 THRESHOLD DETAIL @ TOILET & TOILET CUBICAL
SCALE 1:2

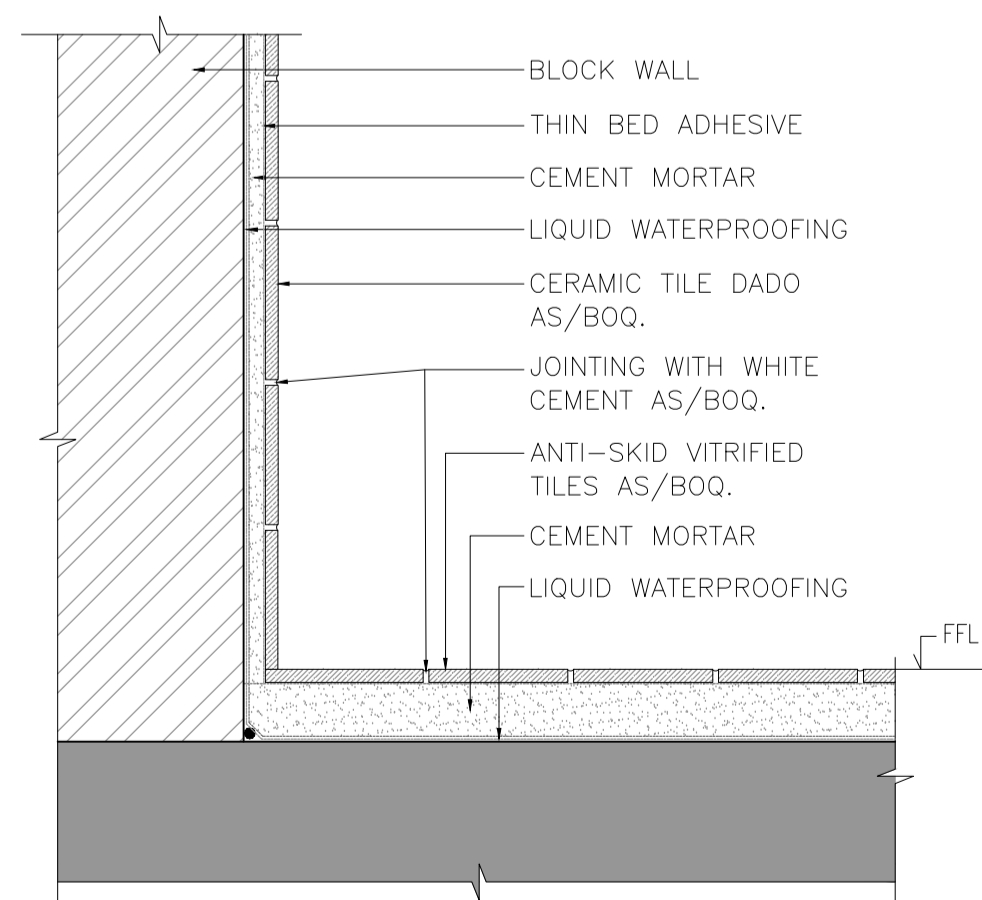




1.5 TYPICAL FLOORING DETAIL @ TOILET
SCALE 1:5

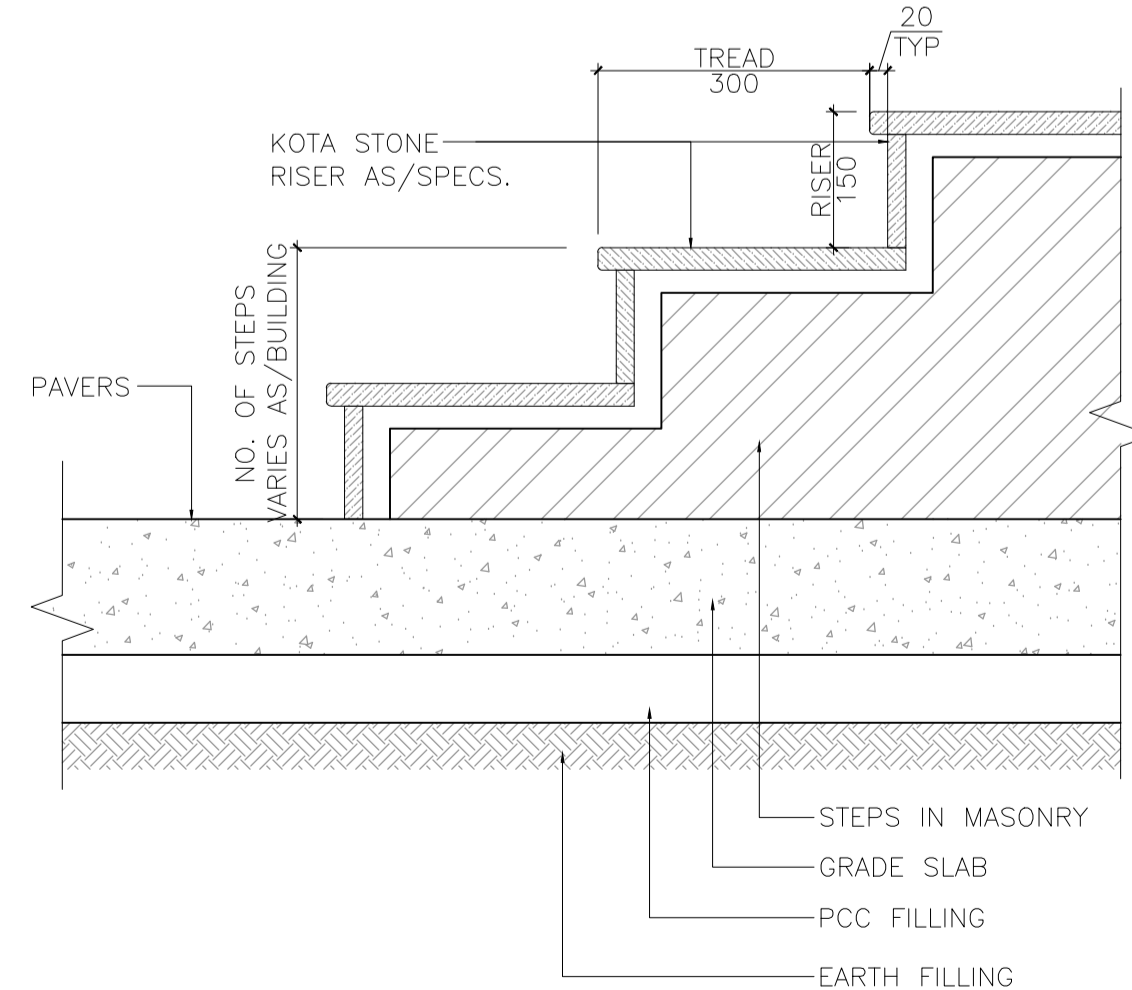


1.6 TYPICAL STEPS DETAIL
SCALE 1:10

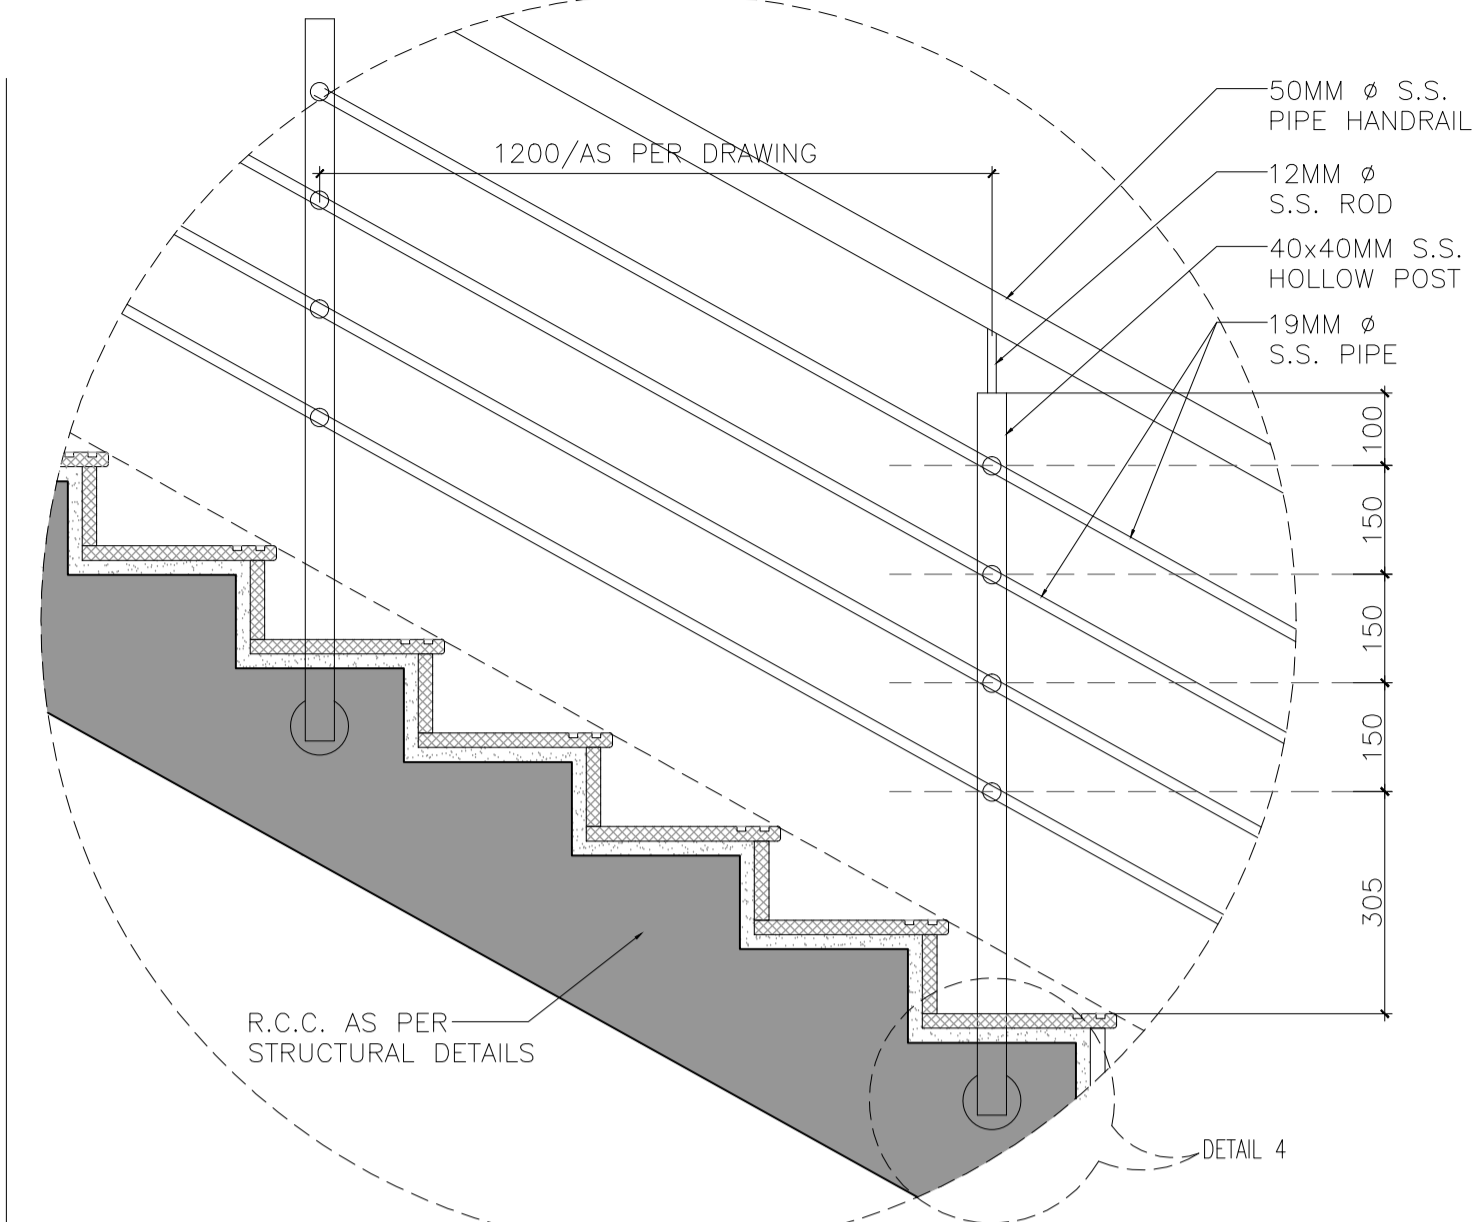

1.7 STAIRCASE STEPS & RAILING DETAIL
SCALE 1:5

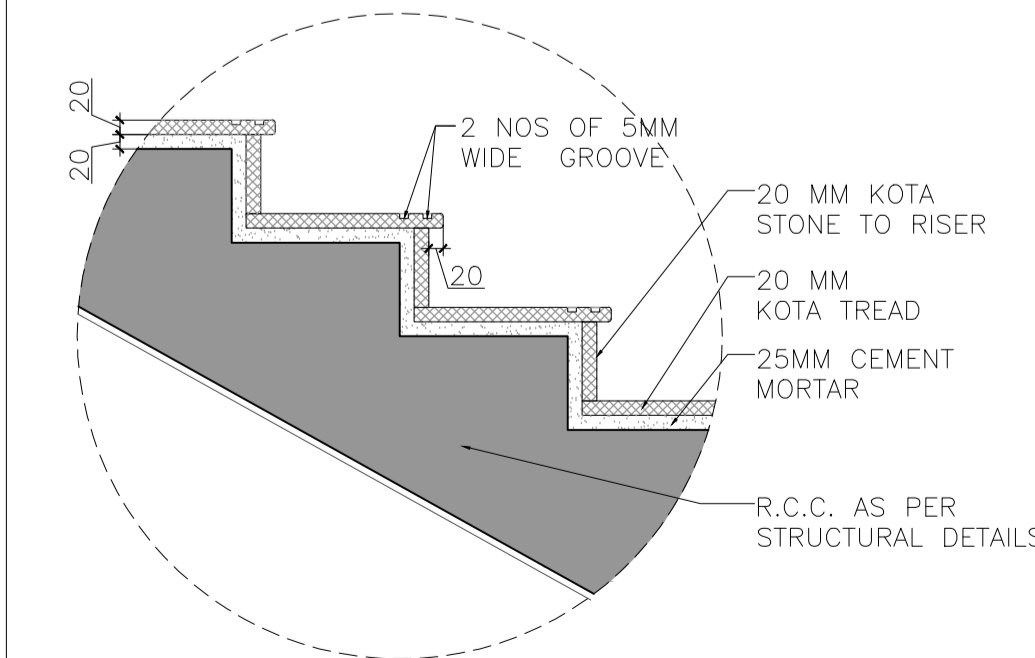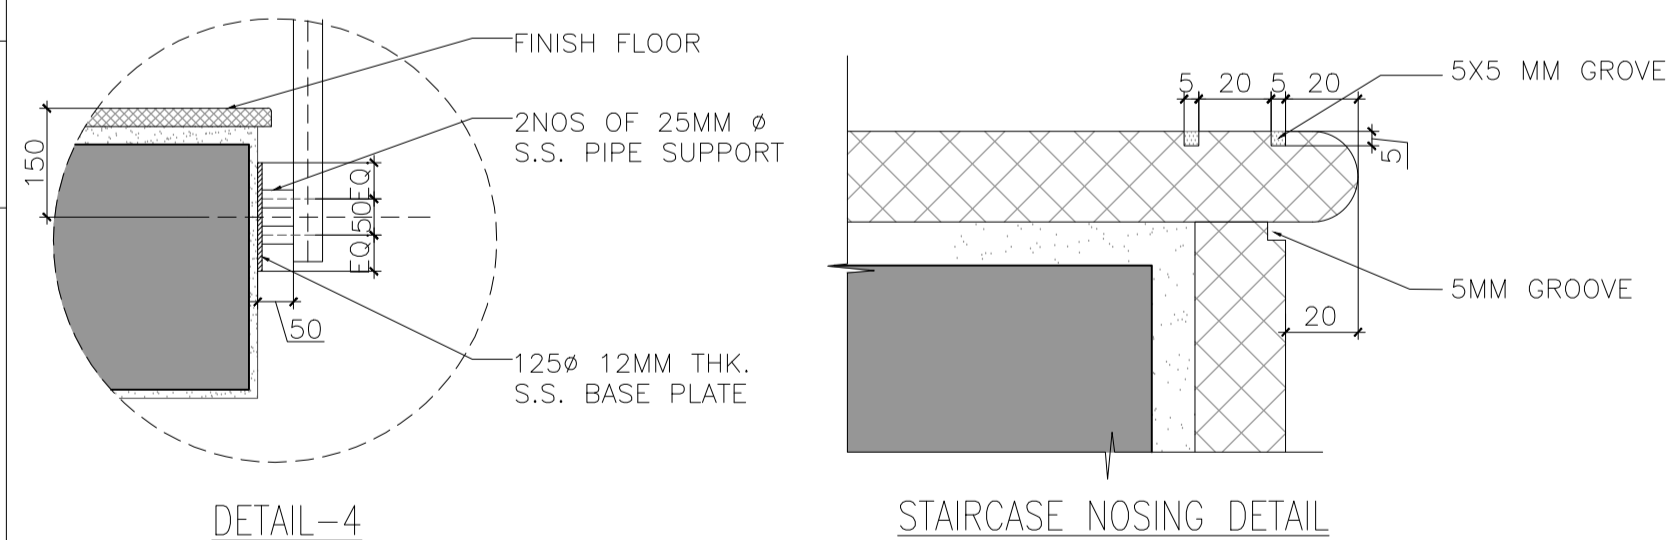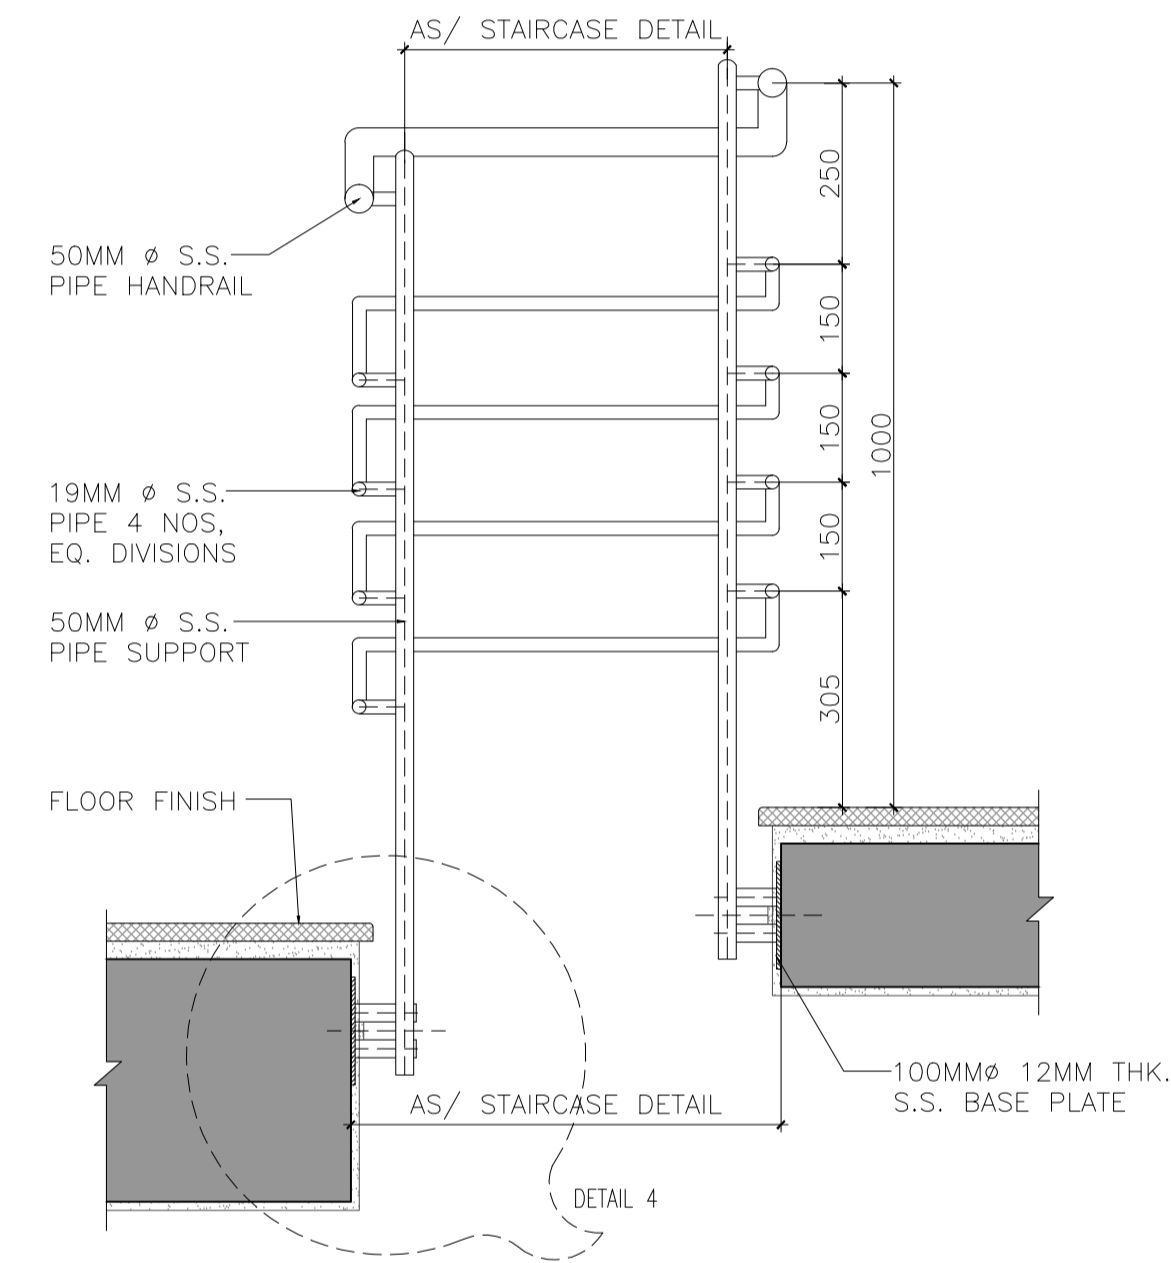

FOR TENDER PURPOSE ONLY
DO NOT SCALE
P (PRELIMINARY) ISSUES ARE NOT TO BE USED FOR CONSTRUCTION / FABRICATION BUT ARE ISSUED FOR LIMITED PURPOSES ONLY AS INDICATED IN THE SMALL BLOCK ABOVE THIS BLOCK.
CONSTRUCTION / FABRICATION WORK IS PERMITTED ON 'R' (RELEASED) ISSUES ONLY.
INFORMATION CONTAINED WITHIN 'HOLD' IS NOT RELEASED FOR CONSTRUCTION / FABRICATION. FIELD MUST GET DESIGN OFFICE TO CLEAR 'HOLD' IN TIME BEFORE PROCEEDING WITH ANY CONSTRUCTION / FABRICATION WORK RELATED TO 'HOLD'.
Proprietary rights of the information contained herein belong to TCE. This information is intended to be used for the mentioned purpose/project only. In case of misuse of information and any claim arising thereon, cost and consequence will be on the party misusing the information.

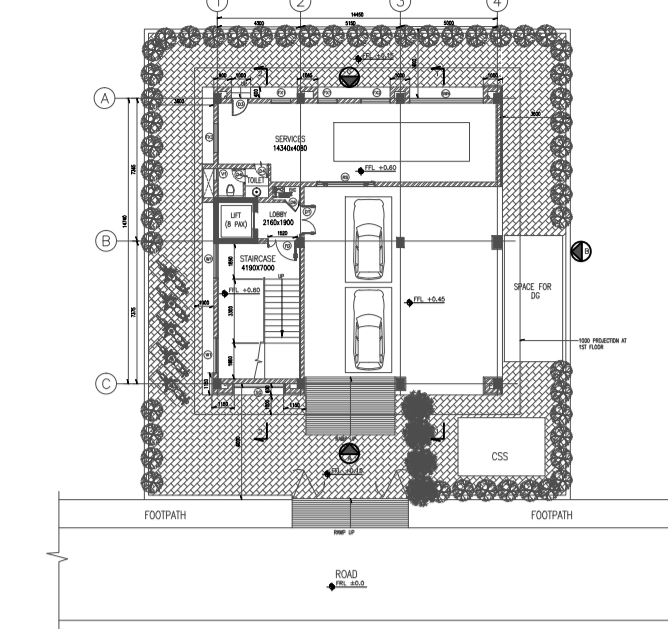

KEY PLAN
(SCALE - NTS)

- NOTES:**
- ALL DIMENSIONS ARE IN MILLIMETERS AND ELEVATIONS ARE IN METRES, UNLESS OTHERWISE NOTED.
 - ALL THE DIMENSIONS SHALL BE CHECKED AND VERIFIED AT SITE.
 - DRAWING SHALL NOT BE SCALED, WRITTEN DIMENSIONS SHALL BE FOLLOWED.
 - ALL FLOOR LEVELS MENTIONED ARE FINISHED FLOOR LEVELS UNLESS OTHERWISE NOTED.
 - ALL DIMENSIONS ARE INDICATED CONSIDERING UNPLASTERED MASONRY / CONCRETE OTHERWISE NOTED.
 - FINISHED FLOOR LEVELS FOR TOILETS & BALCONY TO BE 15MM BELOW GENERAL FINISHED FLOOR LEVEL AND SHALL SLOPE TOWARDS THE FLOOR DRAIN.
 - WATERPROOFING OF ROOF SLABS SHALL BE AS PER SPECIFICATIONS.
 - READ THIS DRAWING IN CONJUNCTION WITH ITEMS OF WORK, STRUCTURAL, SERVICE AND MECHANICAL DRAWINGS.
 - ANY DISCREPANCY BETWEEN DRAWINGS SHALL BE BROUGHT TO THE NOTICE OF ARCHITECT BEFORE EXECUTION.
 - THIS DRAWING IS THE PROPERTY OF TCE AND IS NOT TO BE COPIED/USED/REPRODUCED WITHOUT THEIR PERMISSION.


SIGN.																			
INITIALS																			
REVISIONS																			
SIGN.																			
INITIALS																			
PO																			05-05-2020
ISSUE		DRN	DSN	CHD		CV	EL	IC	ME	PL	HVAC	EXT	LS		PE/PM	APPD			DATE

GUWAHATI SMART CITY LIMITED
SMART CITY MISSION GUWAHATI

GENERAL CONSTRUCTION DETAIL

TATA CONSULTING ENGINEERS LIMITED
MUMBAI

SCALE : AS NOTED DWG NO. TCE.10477A-AC-1007-AC-10001 ISSUE PO
DC & DISC: DEL-AC

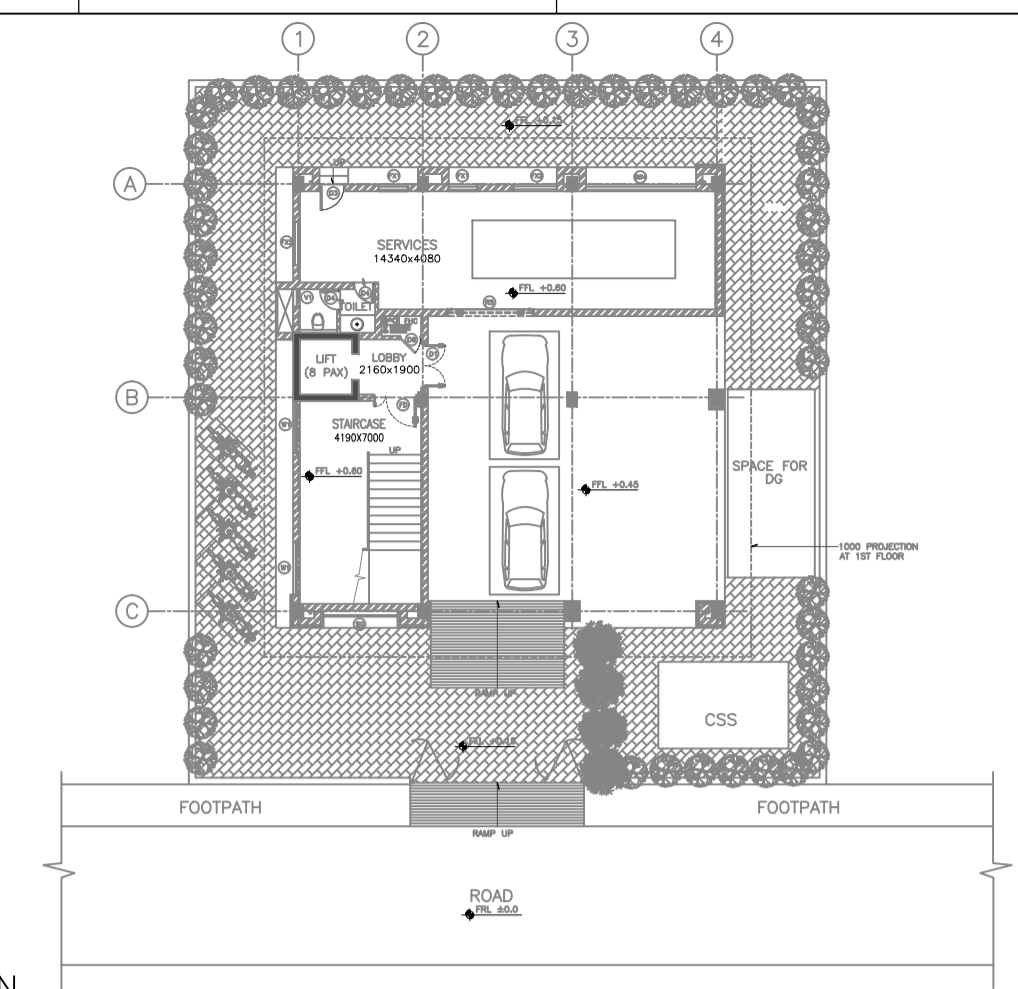


KEY PLAN
 (SCALE - NTS)

LEGEND:


[Hatched Box]	200/100 THK. BRICK MASONRY	FGL	FINISHED GROUND LEVEL	
[Line]	DWG	DRAWING	RWP	RAIN WATER PIPE
[Line]	THK	THICK/THICKNESS	SOM	SQUARE METER
[Line]	T	TREAD		
[Line]	R	RISER		
[Line]	TYP	TYPICAL		
[Line]	FFL	FINISHED FLOOR LEVEL		

- NOTES:**
1. ALL DIMENSIONS ARE IN MILLIMETERS AND ELEVATIONS ARE IN METRES, UNLESS OTHERWISE NOTED.
 2. ALL THE DIMENSIONS SHALL BE CHECKED AND VERIFIED AT SITE.
 3. DRAWING SHALL NOT BE SCALED, WRITTEN DIMENSIONS SHALL BE FOLLOWED.
 4. ALL FLOOR LEVELS MENTIONED ARE FINISHED FLOOR LEVELS UNLESS OTHERWISE NOTED.
 5. ALL DIMENSIONS ARE INDICATED CONSIDERING UNPLASTERED MASONRY/ CONCRETE UNLESS OTHERWISE NOTED.

ENGINEERING REFERENCE DRAWINGS/DOCUMENTS:

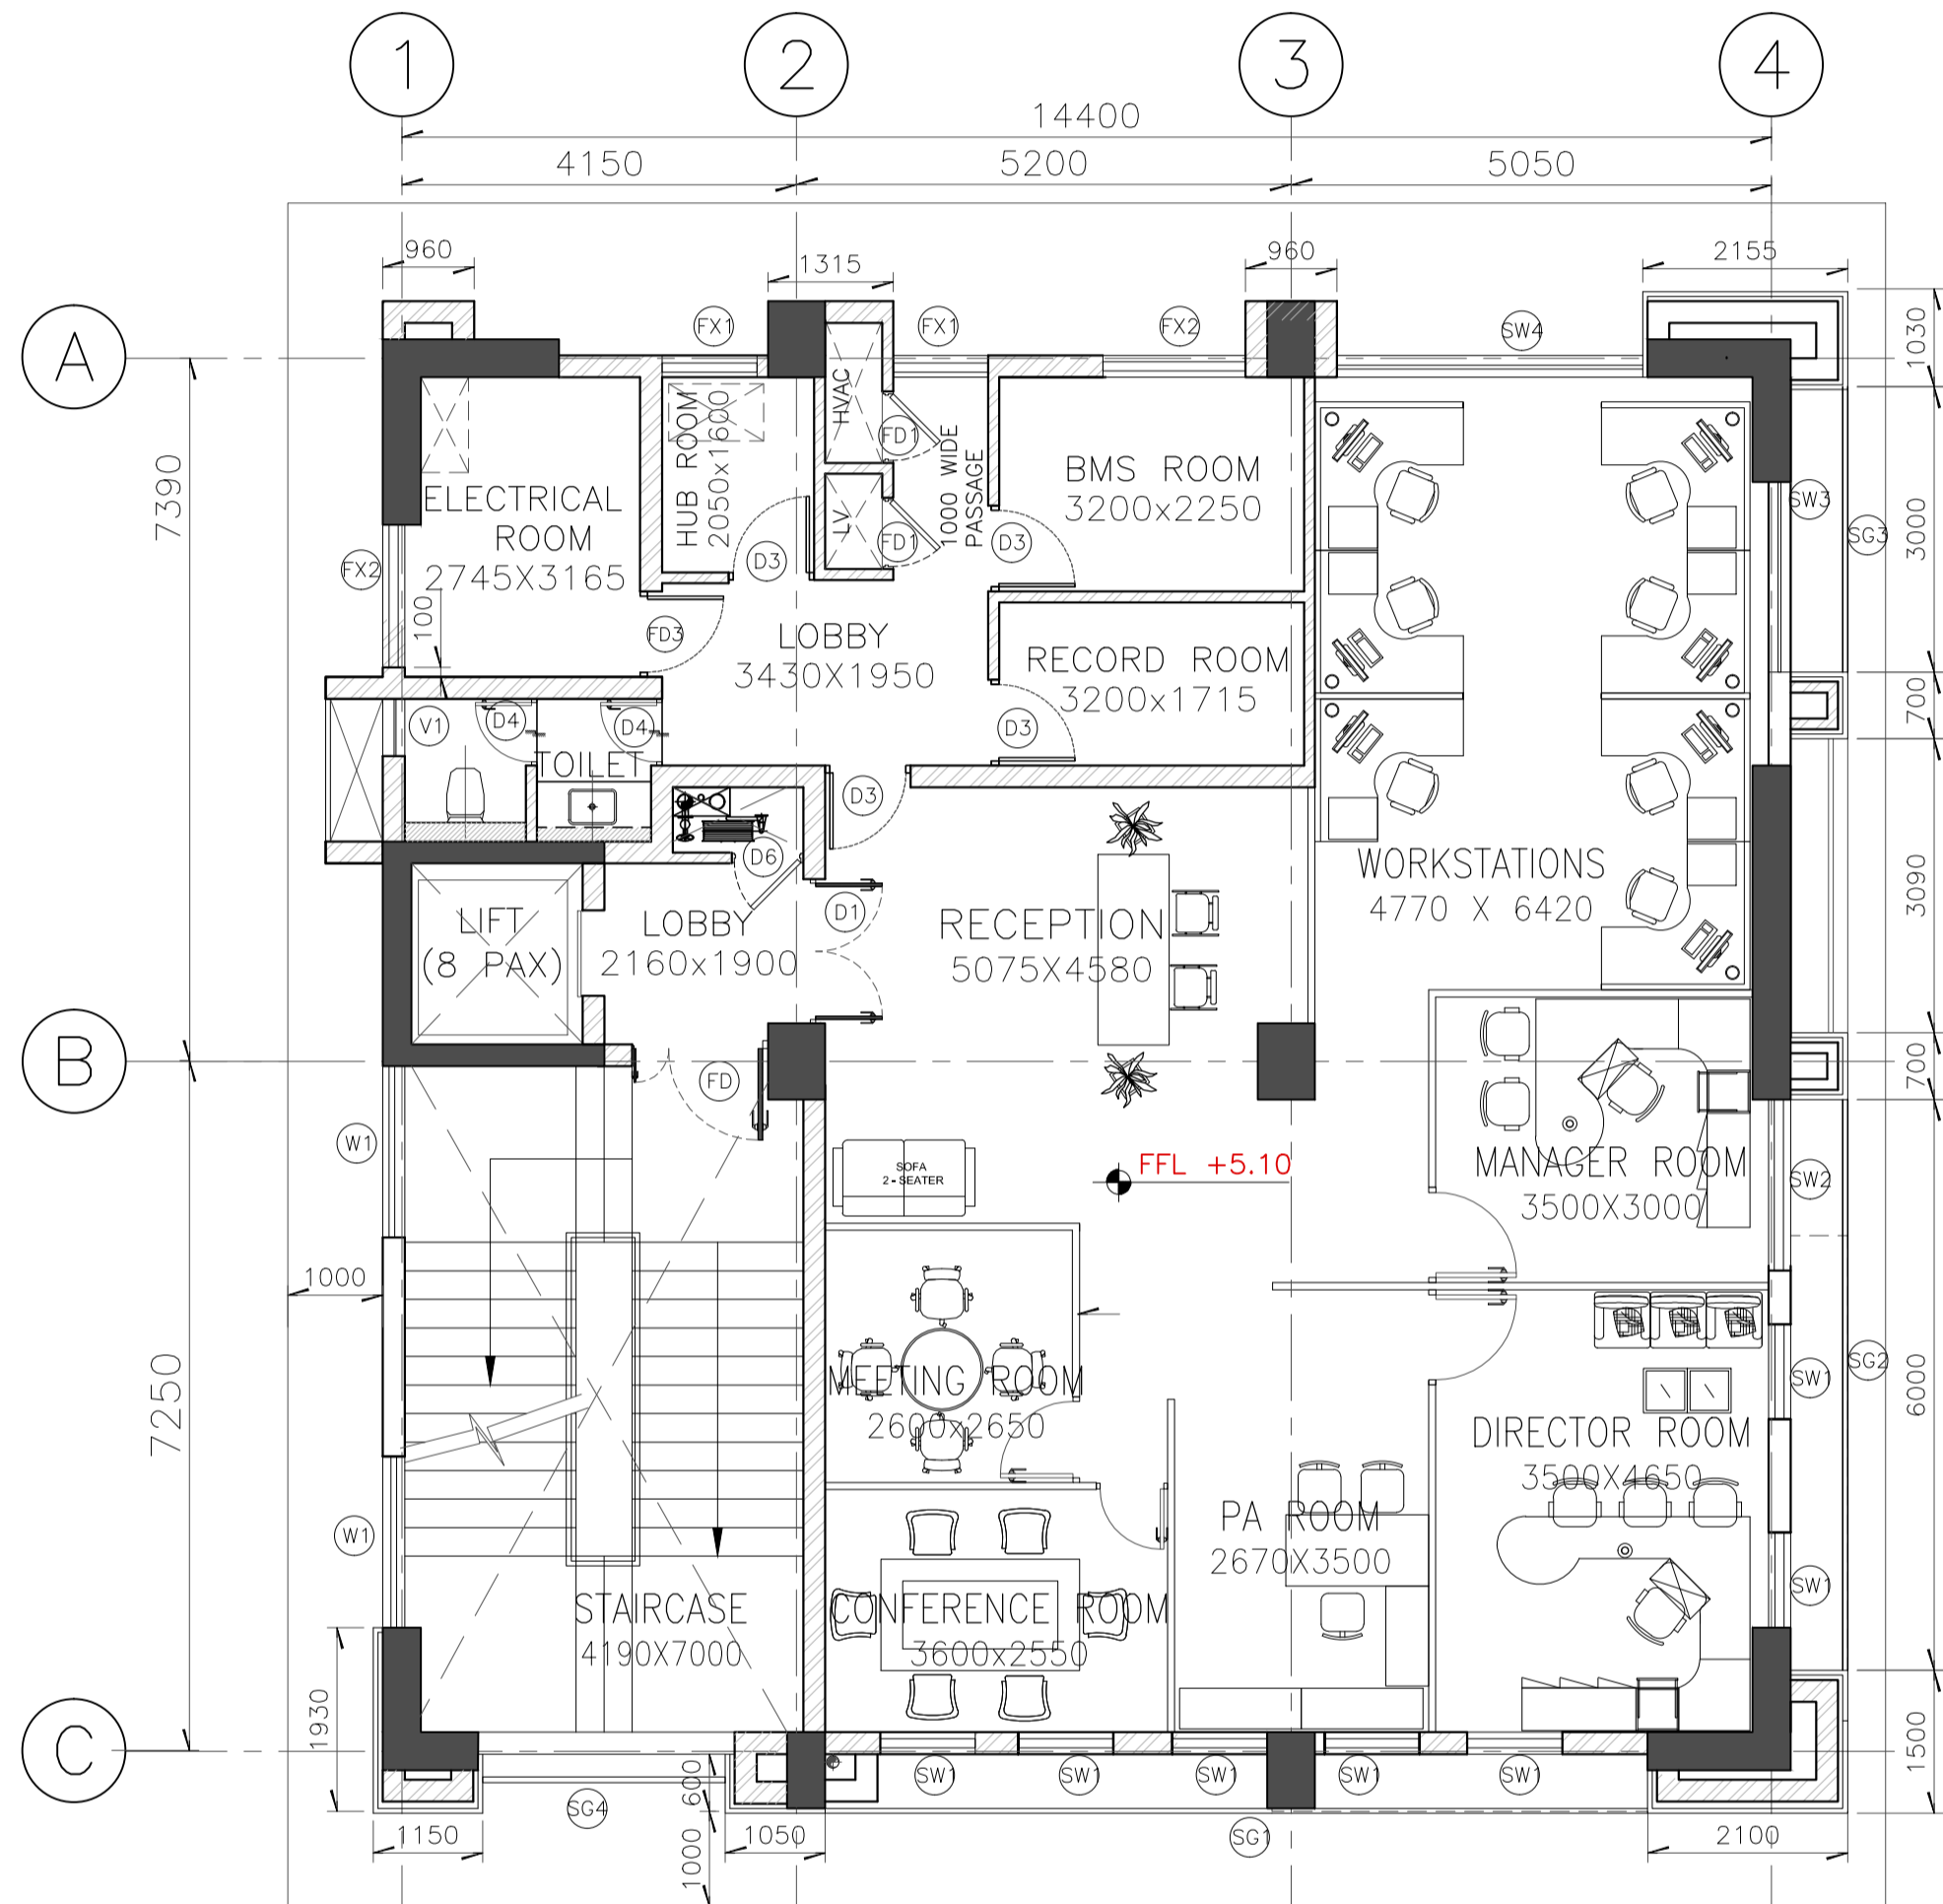

1ST FLOOR FURNITURE PLAN

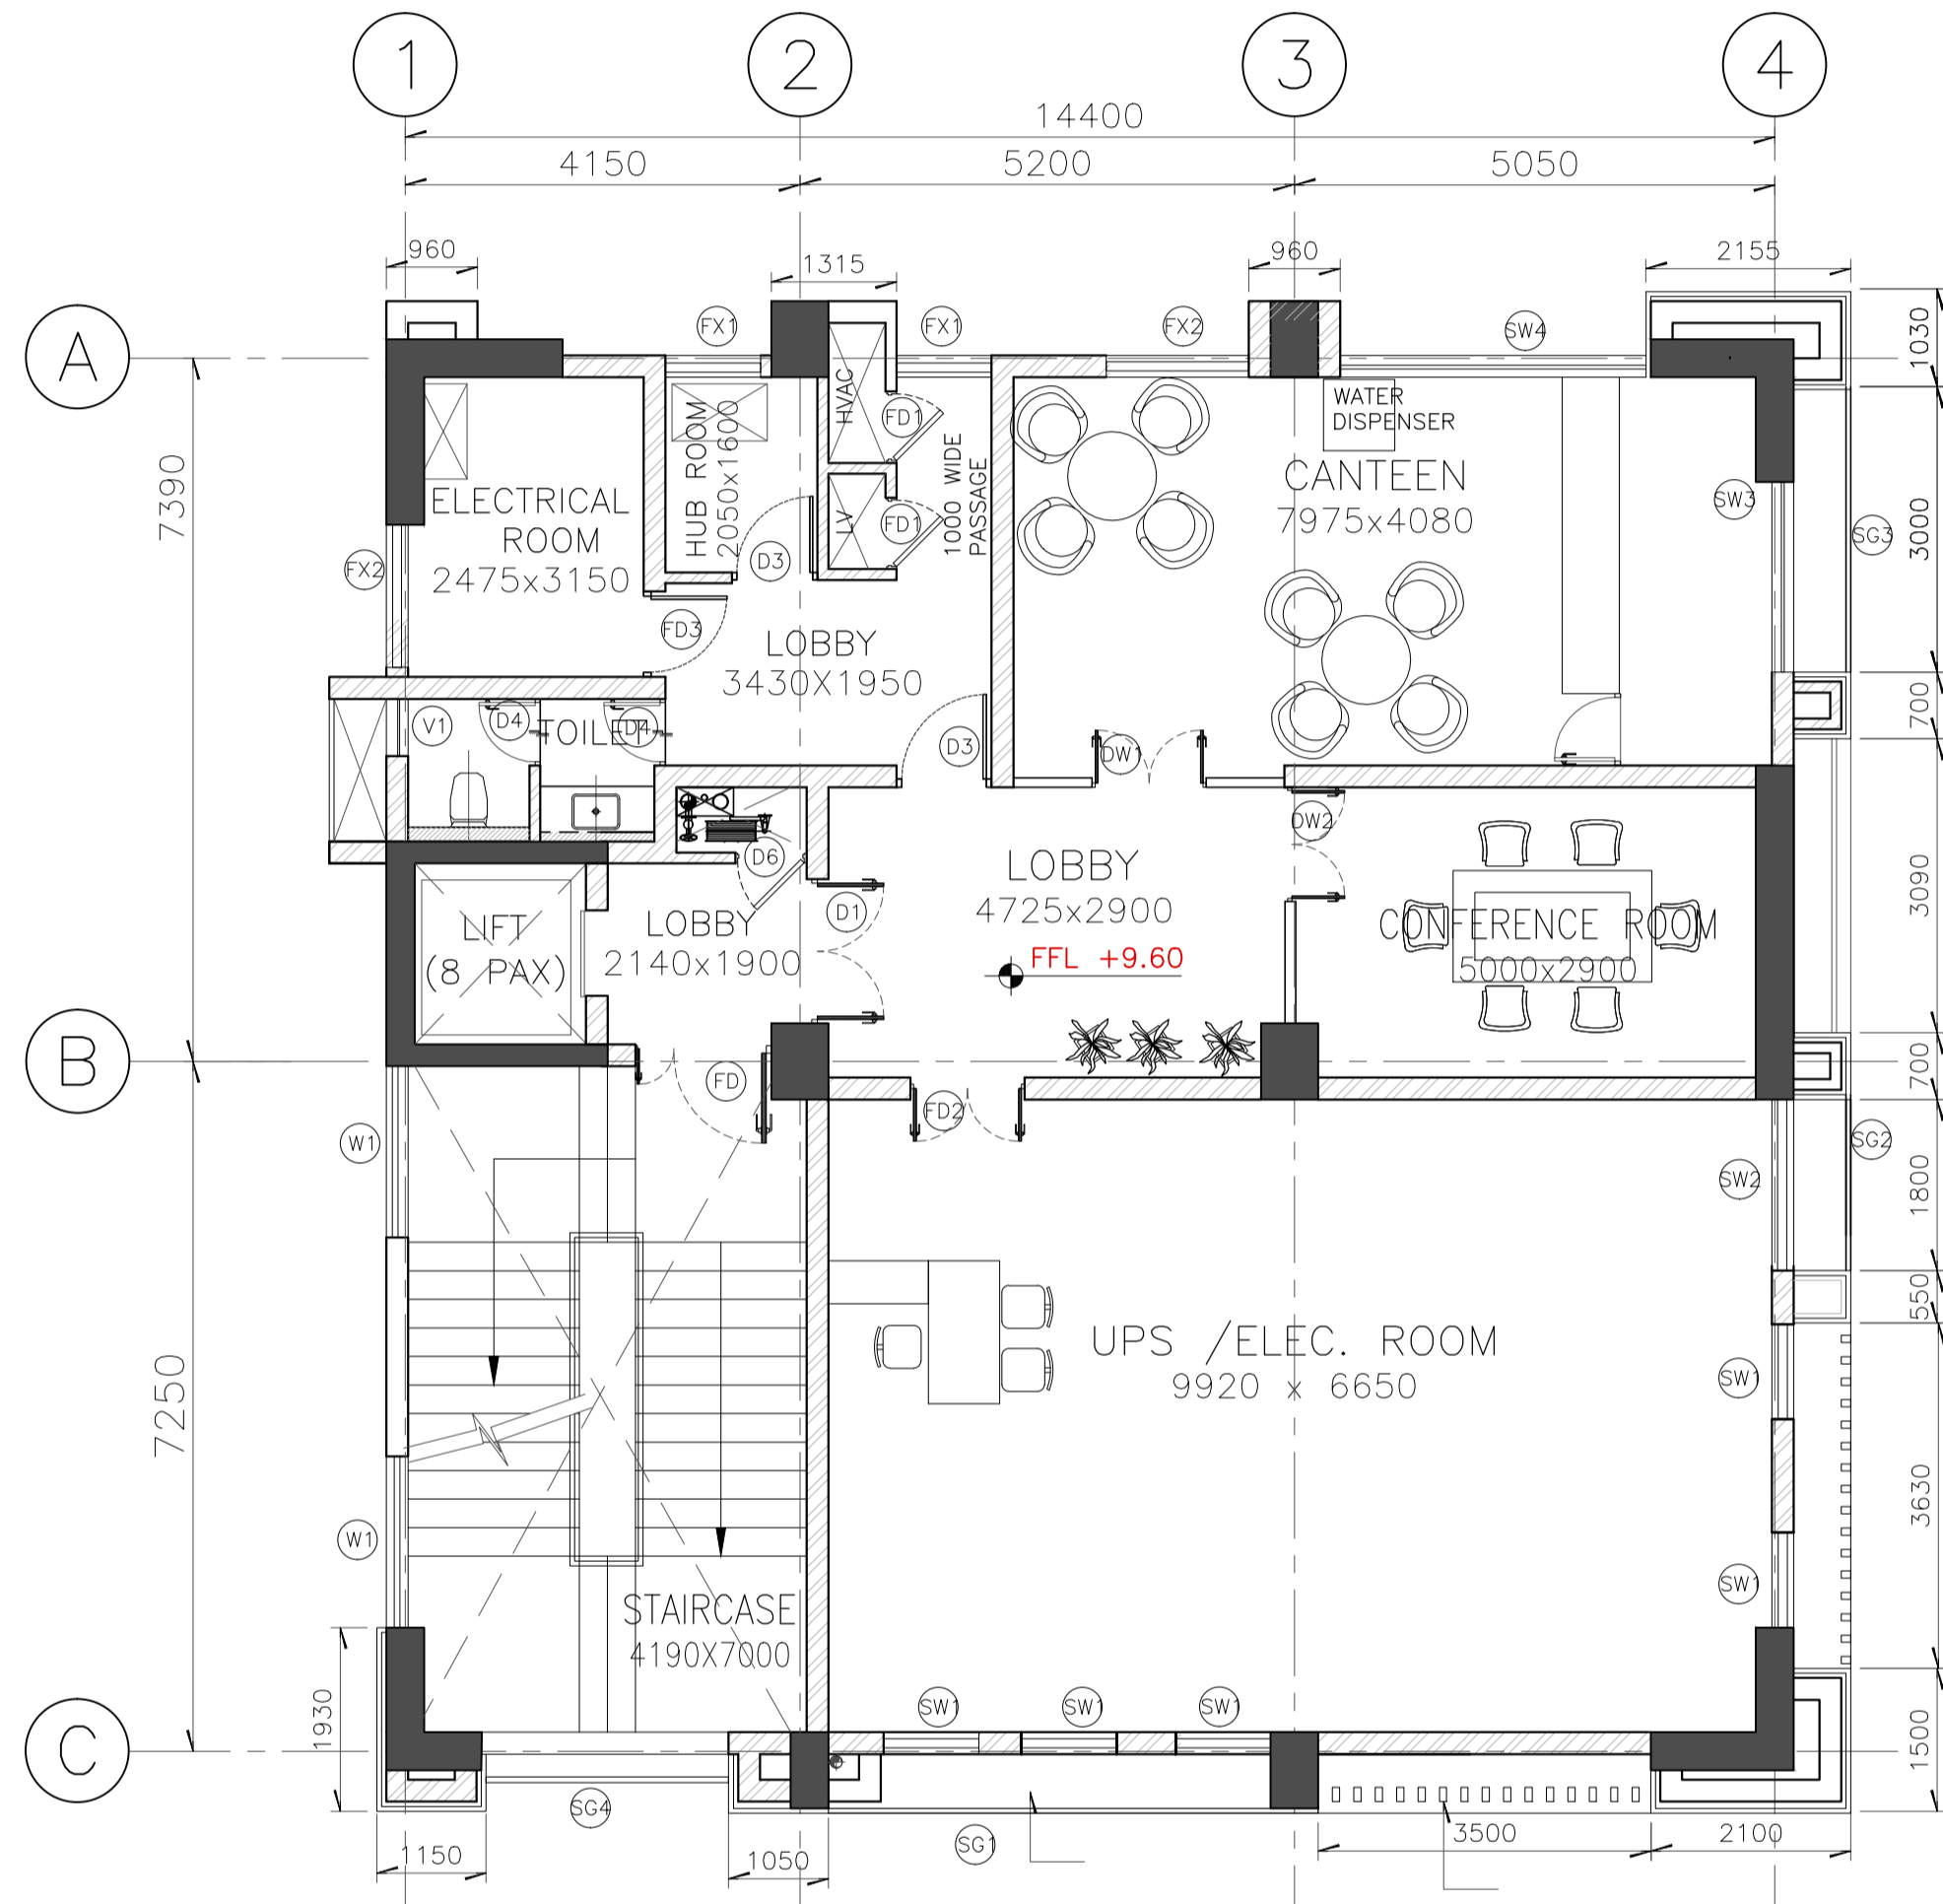

2nd FLOOR FURNITURE PLAN

FOR TENDER PURPOSE ONLY
DO NOT SCALE
 P (PRELIMINARY) ISSUES ARE NOT TO BE USED FOR CONSTRUCTION / FABRICATION BUT ARE ISSUED FOR LIMITED PURPOSES ONLY AS INDICATED IN THE SMALL BLOCK ABOVE THIS BLOCK.
 CONSTRUCTION / FABRICATION WORK IS PERMITTED ON 'R' (RELEASED) ISSUES ONLY.
 INFORMATION CONTAINED WITHIN 'HOLD' IS NOT RELEASED FOR CONSTRUCTION / FABRICATION. FIELD MUST GET DESIGN OFFICE TO CLEAR HOLDS IN TIME BEFORE PROCEEDING WITH ANY CONSTRUCTION / FABRICATION WORK RELATED TO HOLDS.
 Proprietary rights of the information contained herein belong to TCE. This information is intended to be used for the mentioned purpose/project only. In case of misuse of information and any claim arising thereon, cost and consequence will be on the party misusing the information.

SIGN.																				
INITIALS																				
REVISIONS																				
SIGN.																				
INITIALS																				
REVISIONS																				
P0	SIGN.																			
INITIALS																				
ISSUE		DRN	DSN	CHD		CV	EL	IC	ME	PL	HVAC	EXT	LS		PE/PM	APPD				DATE

GUWAHATI SMART CITY LIMITED
 SMART CITY MISSION GUWAHATI

FURNITURE LAYOUT
 FIRST FLOOR & SECOND FLOOR

TATA CONSULTING ENGINEERS LIMITED
 MUMBAI

SCALE : 1:100
 DWG NO: TCE.10477A-AC-1007-AC-10130
 DC & DISC: DEL-AC

ISSUE P0