
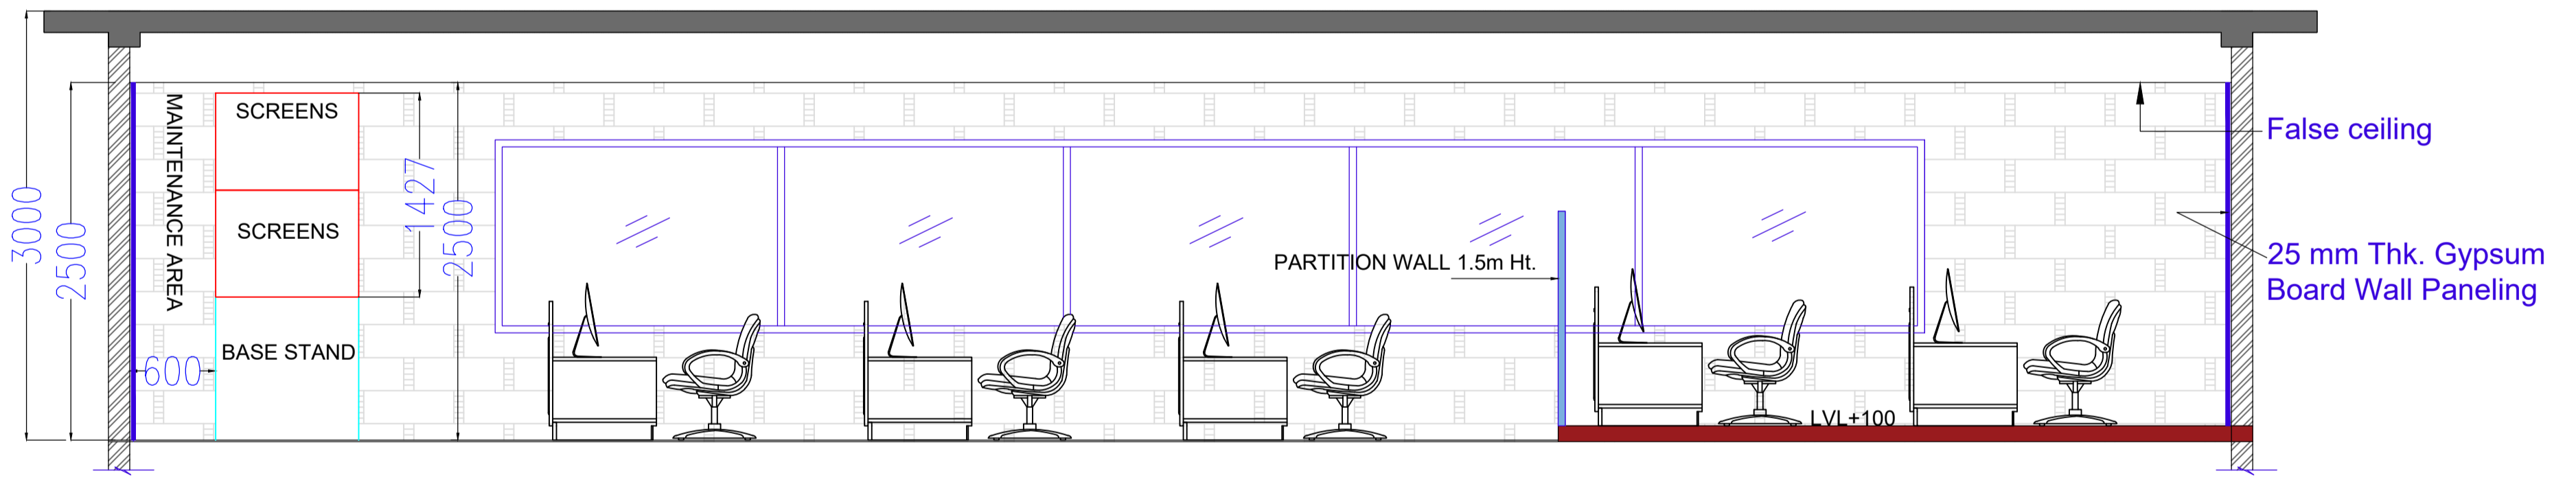


FLOORING LEGEND

TYPE	SPECIFICATIONS
	Armstrong Carpet tiles (Pattern 1)
	Kota Stone (Greenish Blue)
	Armstrong Carpet tiles (Pattern 2)

SCHEDULE OF DOOR

TYPE	SPECIFICATIONS	SIZE	NOS
D1	TWO HRS FIRE RATED METAL DOOR DOUBLE SHUTTER WITH VISION PANEL	1800X2400	1
D2	TWO HRS FIRE RATED METAL DOOR DOUBLE SHUTTER WITH VISION PANEL	1200X2400	1

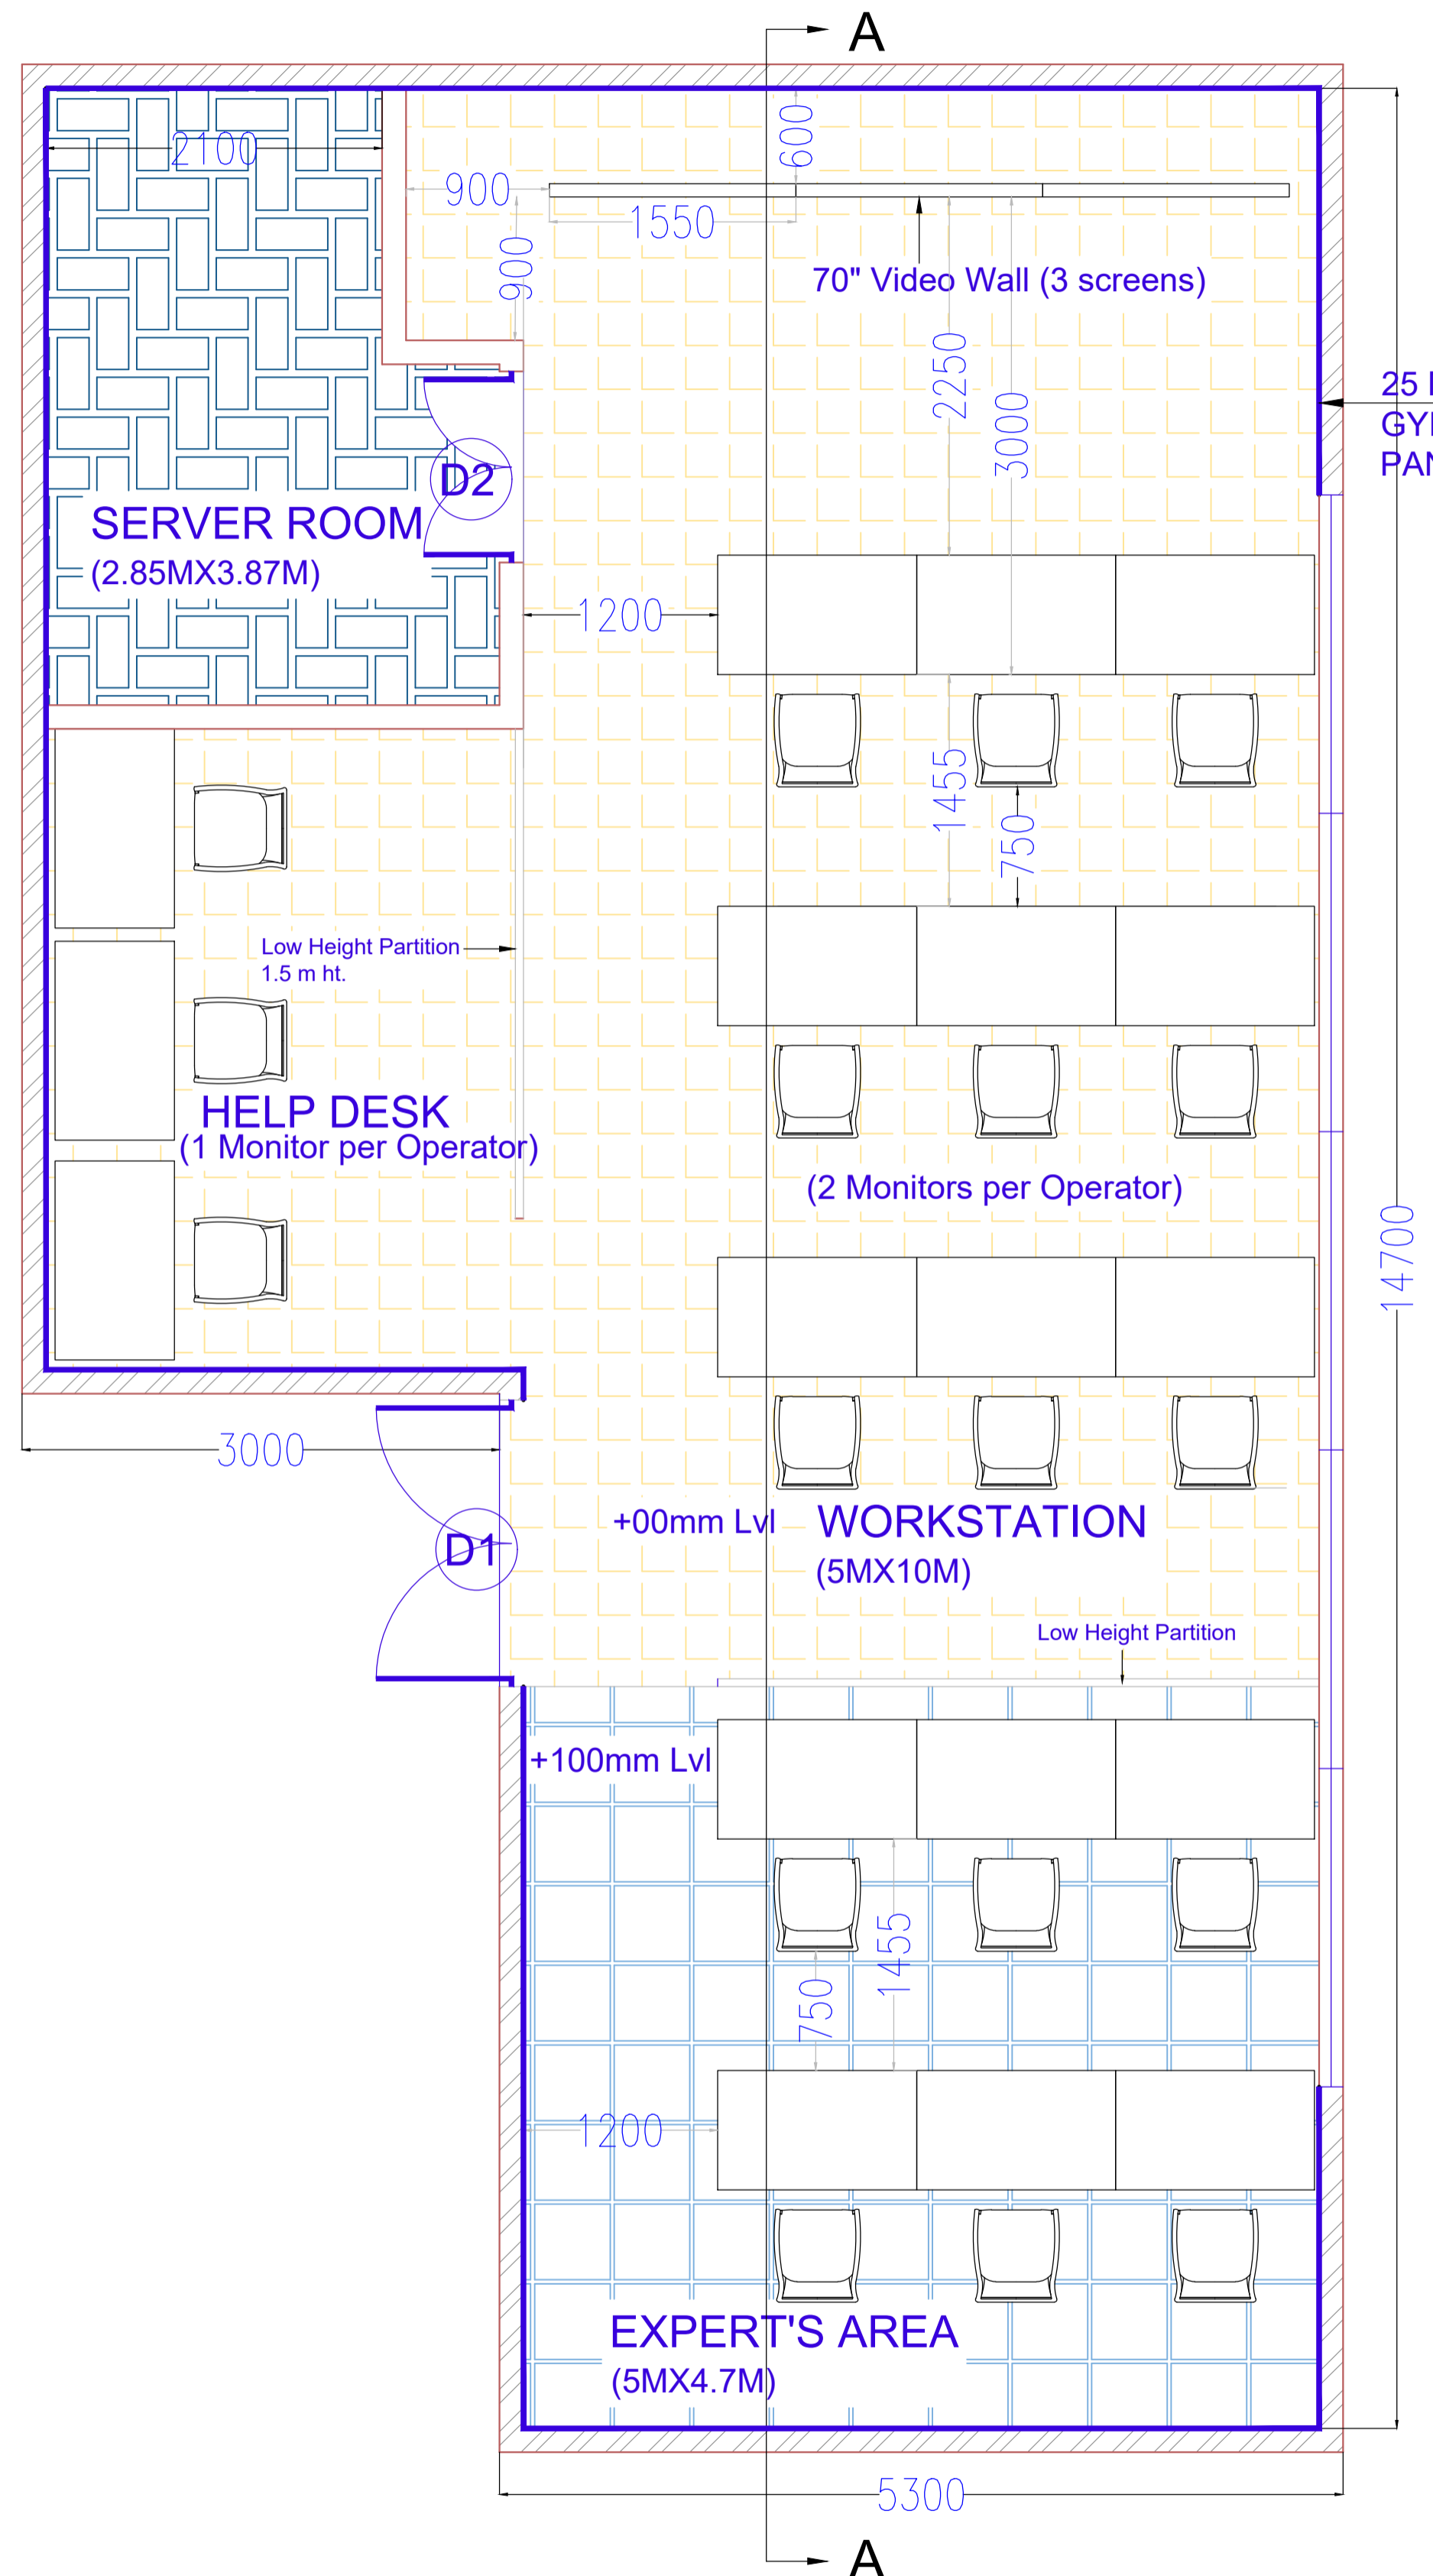

SECTION A-A

Clear Floor Height (2.5m from False ceiling)

NOTES:-
1. ALL DIMENSIONS ARE IN MM UNLESS NOTED OTHERWISE.
2. THIS DRAWING IS TO BE READ IN CONJUNCTION WITH ALL RELEVANT DRAWINGS.
3. FOR ALL DIMENSION AND LEVELS REFER ARCHITECTURAL DRAWINGS.

NO.	DATE	BY	CHKD	APPD
PO	27.10.2021	TS	MM	
ISSUE	DRN	DSN	CHD	DATE

GWC
GUWAHATI SMART CITY LIMITED
INTEGRATED TRAFFIC MANAGEMENT SYSTEM

FLOOR PLAN OF COMAND AND CONTROL CENTRE

TATA CONSULTING ENGINEERS LIMITED
MUMBAI

Purpose : FOR TENDER PURPOSE
DO NOT SCALE
*PRELIMINARY ISSUES ARE NOT TO BE USED FOR CONSTRUCTION / FABRICATION BUT ARE ISSUED FOR LIMITED PURPOSES ONLY AS INDICATED IN THE SMALL BLOCK ABOVE THIS BLOCK.
CONSTRUCTION / FABRICATION WORK IS PERMITTED ON THE INFORMATION CONTAINED WITHIN HOLDY IS NOT RELEASED FOR CONSTRUCTION / FABRICATION. FIELD MUST GET DESIGN OFFICE TO CLEAR HOLDY IN THE BEFORE PROCEEDING WITH ANY CONSTRUCTION / FABRICATION WORK RELATED TO HOLDY.
Proprietary rights of the information contained herein belong to TCE. This information is intended to be used for the mentioned project purposes only in case of misuse of information and any claim arising therefrom, cost and consequence will be on the party misusing the information.
FILE NAME : TCE.10477A-AC-1007PO.dwg