

TCE.10477A-EL-4026-GL-40015








ELECTRICAL CONNECTION DETAILS OF LIGHT POLE FOR PROJECT JYOTI-PHASE II

LEGENDS:

--NIL--

NOTES:

- THIS IS THE TYPICAL SCHEMATIC REPRESENTATION OF THE SYSTEM ONLY FOR THE UNDERSTANDING OF THE SCHEME AND NOT FOR DETAILED CONSTRUCTION DRAWING.
- BIDDER SHALL HAVE TO PREPARE THE DETAILED CONSTRUCTION DRAWING AS PER THE APPROVED LIGHT POLE AND SYSTEM DESIGN.
- THESE ARE THE MINIMUM REQUIREMENT ONLY. ANYTHING ADDITIONAL REQUIRED TO MAKE THE SYSTEM BETTER CAN BE ADDED BY THE BIDDER.
- THE SCHEMATIC CONNECTION DIAGRAM DOES NOT PROVIDE ANY DETAILS OF THE INSTALLATION, IT JUST PROVIDE THE SCHEMATIC REPRESENTATION FOR THE INTERCONNECTION OF ELECTRICAL COMPONENT REQUIRED FOR THE INDICATED SYSTEM.
- ALL DIMENSIONS ARE NOT TO SCALE
- LED LUMINAIRE SHALL BE EARTHED WITH THE THIRD CORE OF THE 3 CORE POWER CABLE CONNECTED DIRECTLY AT THE JB EARTHING.

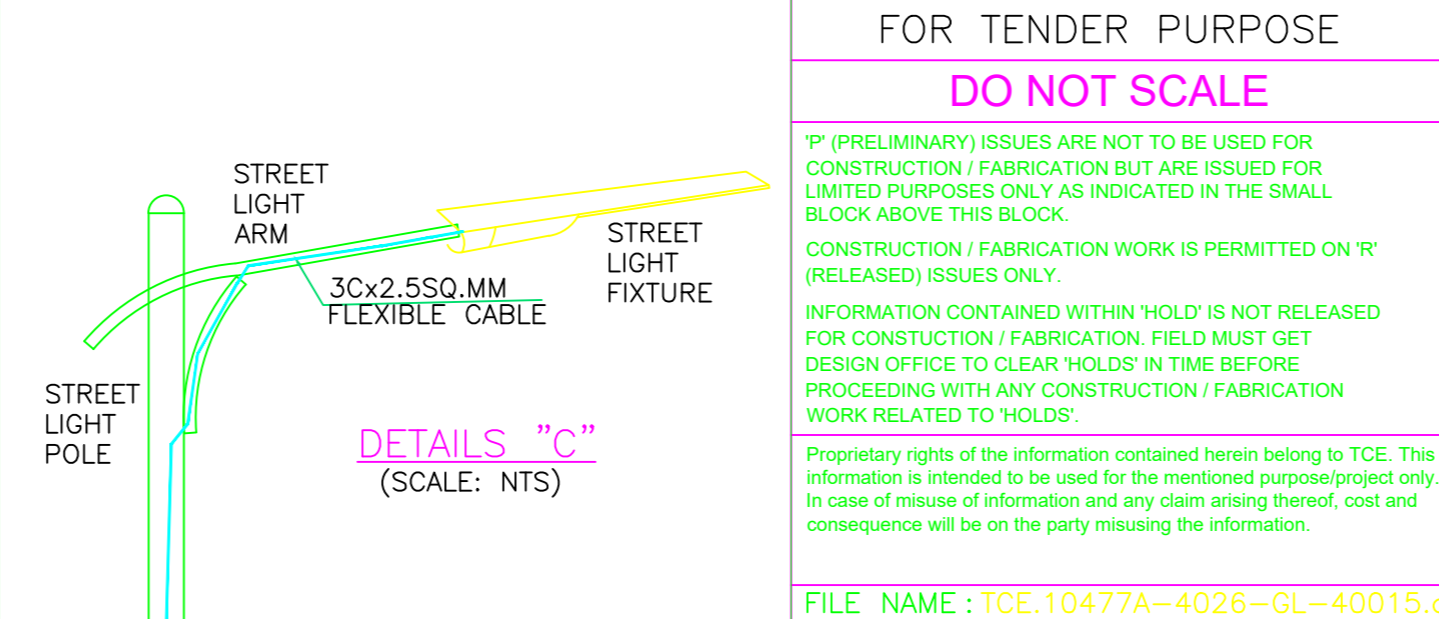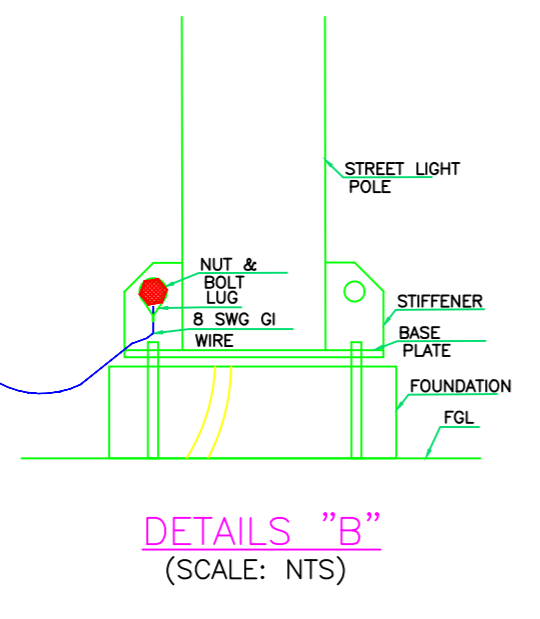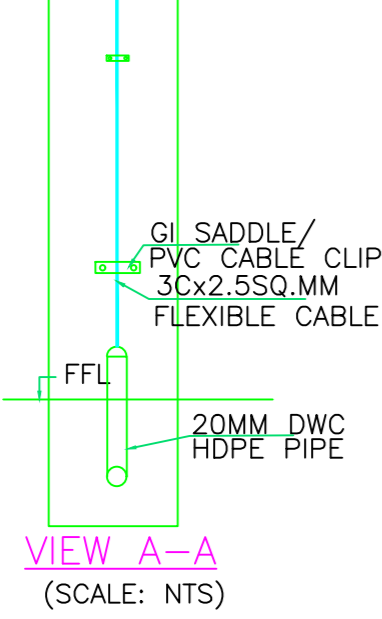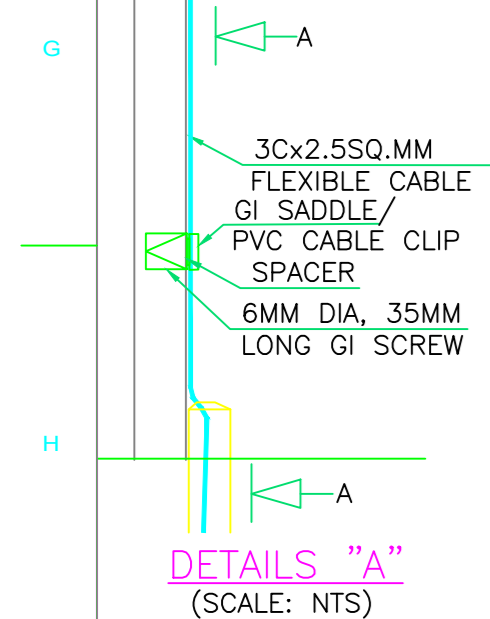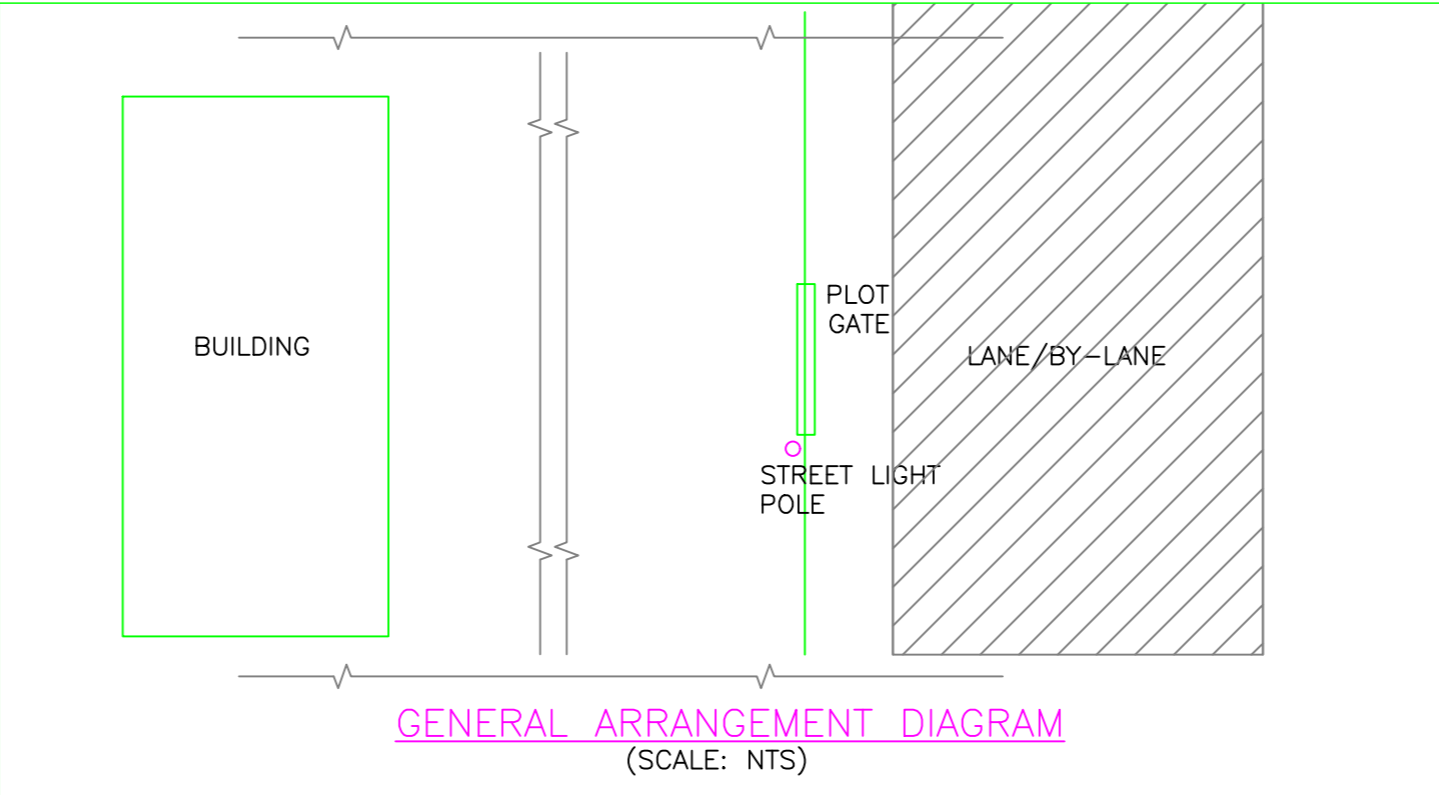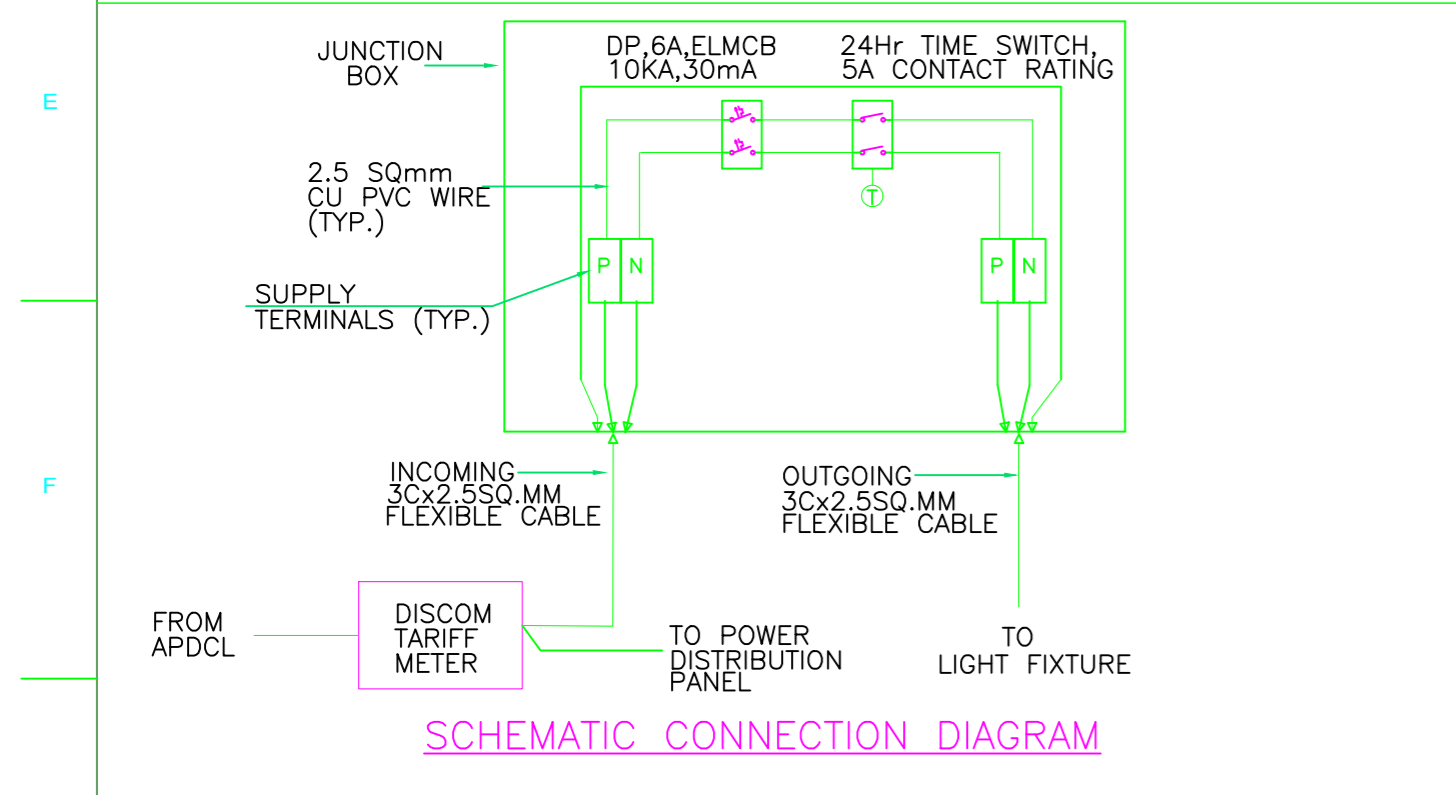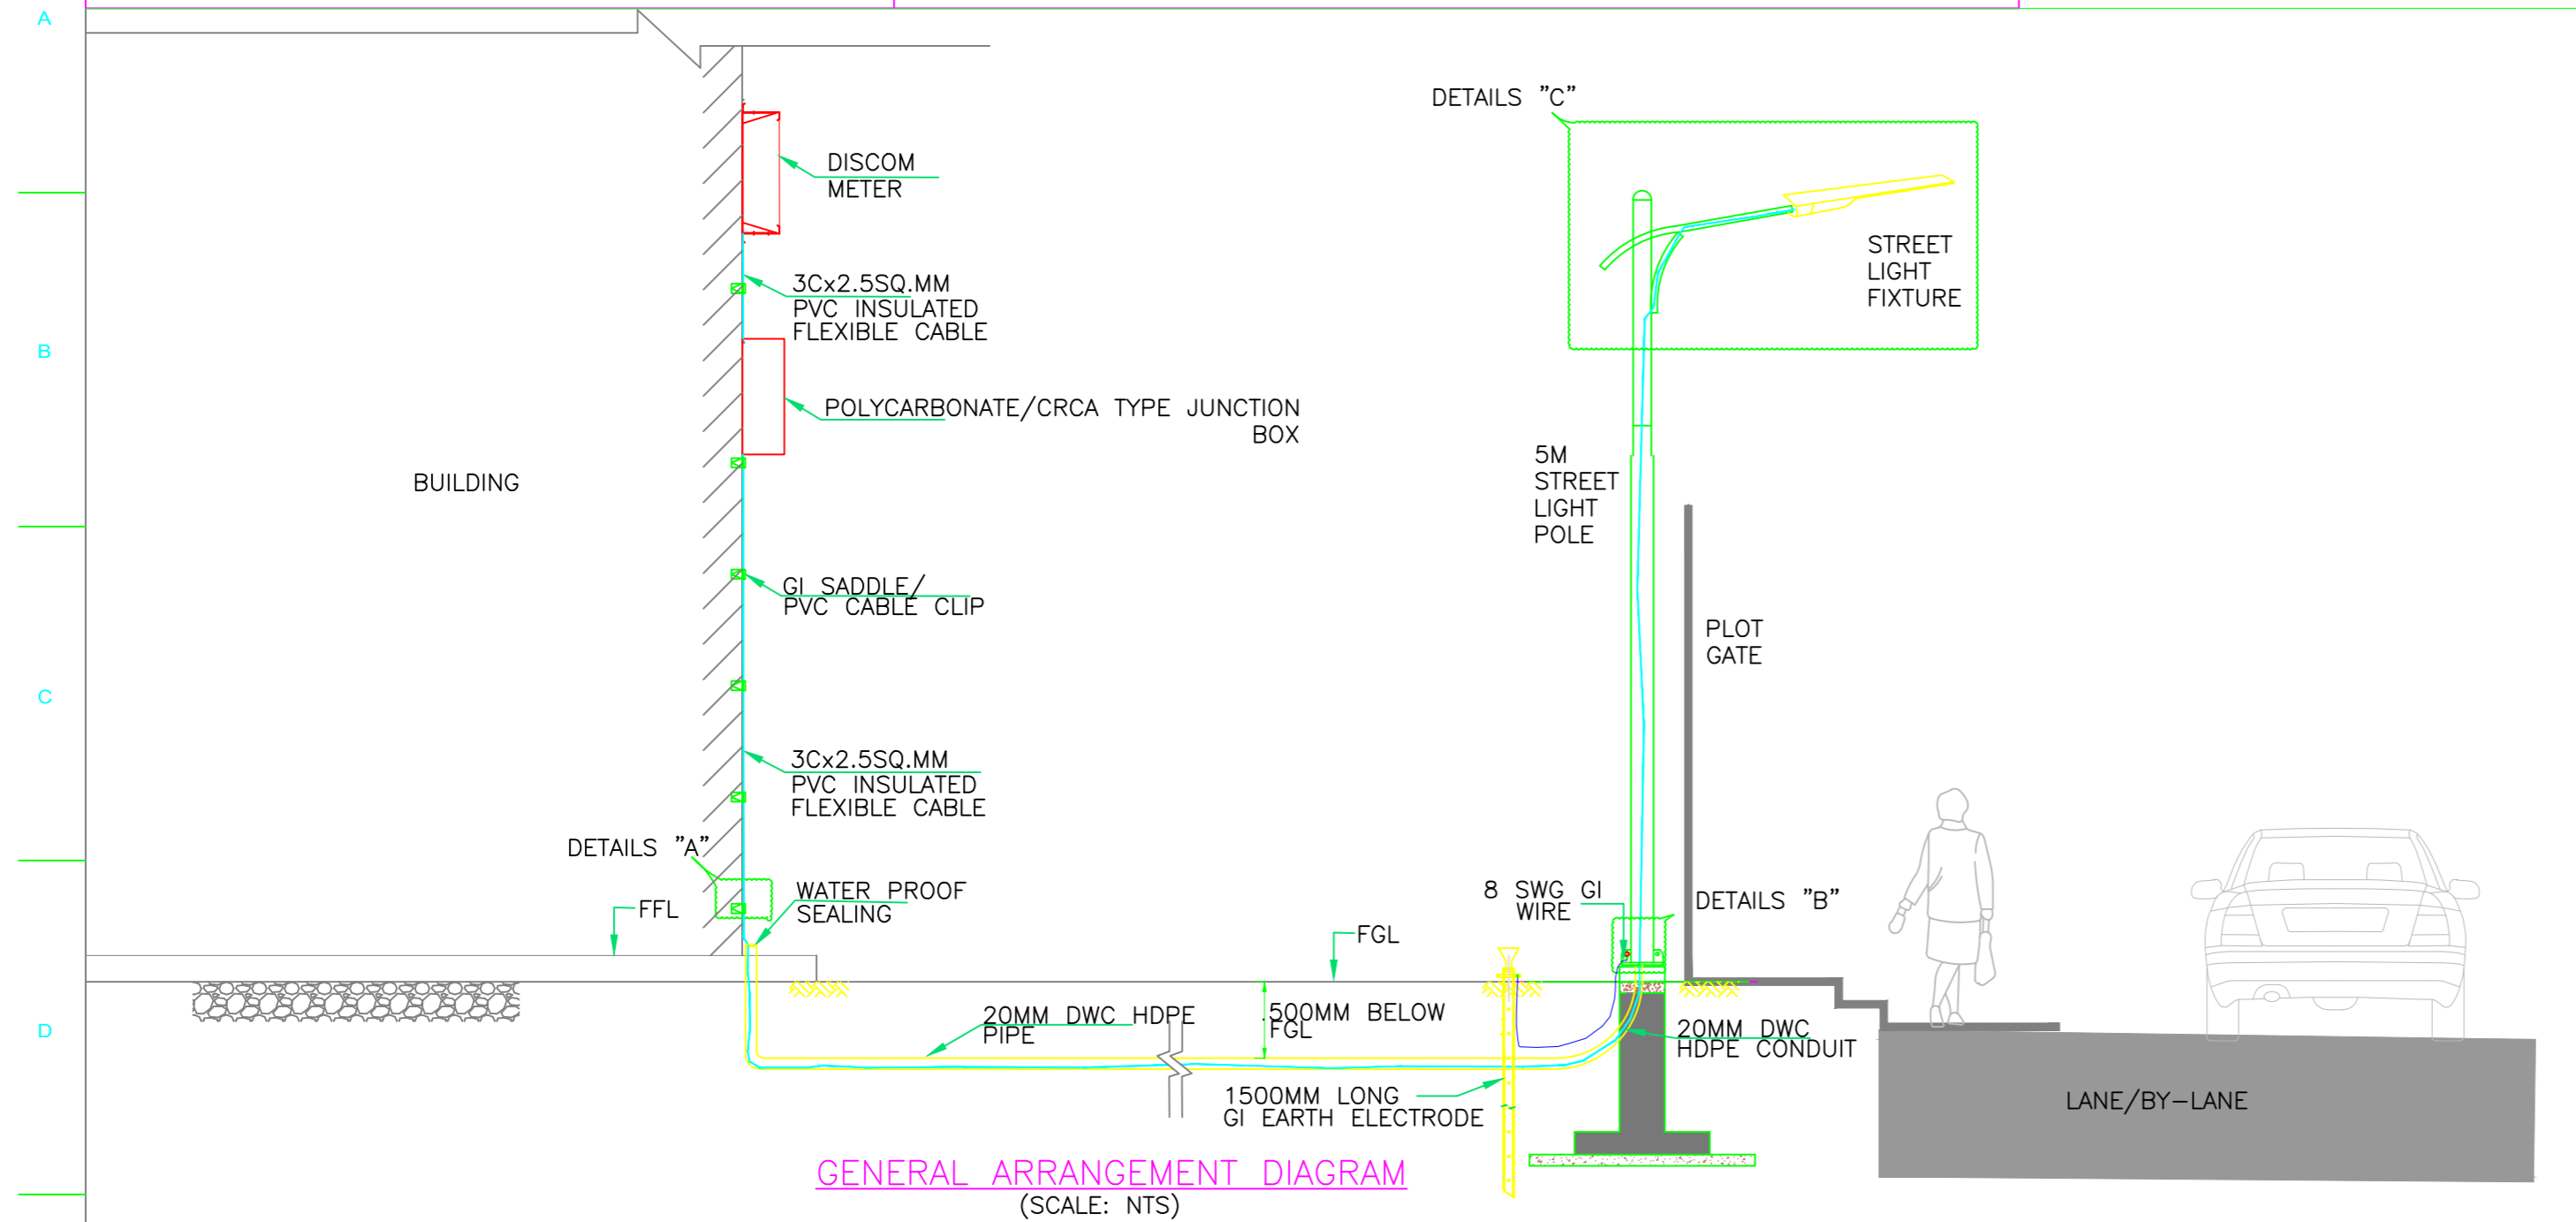

FOR TENDER PURPOSE
DO NOT SCALE

'P' (PRELIMINARY) ISSUES ARE NOT TO BE USED FOR CONSTRUCTION / FABRICATION BUT ARE ISSUED FOR LIMITED PURPOSES ONLY AS INDICATED IN THE SMALL BLOCK ABOVE THIS BLOCK.
CONSTRUCTION / FABRICATION WORK IS PERMITTED ON 'R' (RELEASED) ISSUES ONLY.
INFORMATION CONTAINED WITHIN 'HOLD' IS NOT RELEASED FOR CONSTRUCTION / FABRICATION. FIELD MUST GET DESIGN OFFICE TO CLEAR 'HOLDS' IN TIME BEFORE PROCEEDING WITH ANY CONSTRUCTION / FABRICATION WORK RELATED TO 'HOLDS'.

Proprietary rights of the information contained herein belong to TCE. This information is intended to be used for the mentioned purpose/project only. In case of misuse of information and any claim arising thereof, cost and consequence will be on the party misusing the information.

SCALE : AS NOTED
DWG. NO. : TCE.10477A-EL-4026-GL-40015
ISSUE : PO
DWG & DISC: PUNE EL

SIGN.																		
INITIALS																		
REVISIONS																		
SIGN.																		
INITIALS																		
REVISIONS																		
PO SIGN.																		
PO INITIALS	JDT	VP	TG														WVB	28-08-2021
ISSUE		DRN	DSN	CHD	CV	EL	IC	ME					PE/PM	APPD				DATE

FOR TENDER PURPOSE
DO NOT SCALE

GSC GUWAHATI SMART CITY LIMITED

ELECTRICAL CONNECTION DETAILS OF LIGHT POLE FOR PROJECT JYOTI-PHASE II

TATA CONSULTING ENGINEERS LIMITED
MUMBAI

SCALE : AS NOTED
DWG. NO. : TCE.10477A-EL-4026-GL-40015
ISSUE : PO
DWG & DISC: PUNE EL